


OPD BUILDING WALL SECTION



OPD BUILDING COLUMN SECTION

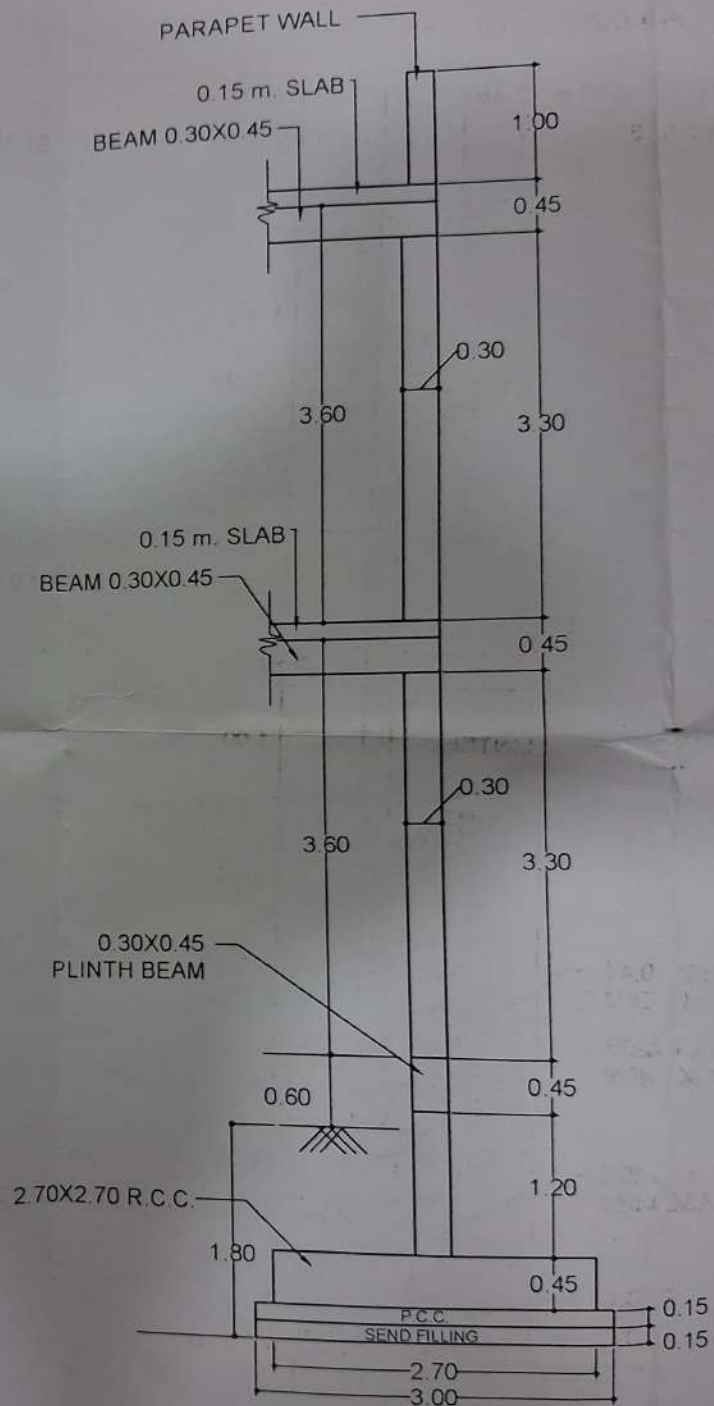

ADDITIONAL ALTERATION OF GOPALPUR HOSPITAL			
Sl. No.	Room Name	Area	Remarks
01	RECEPTION	10.00	
02	WAITING ROOM	10.00	
03	CONSULTING ROOM	10.00	
04	OPERATING ROOM	10.00	
05	LABORATORY	10.00	
06	PHARMACY	10.00	
07	STORAGE	10.00	
08	TOILET	10.00	
09	WATER TANK	10.00	
10	WATER TANK	10.00	
Sl. No.	Description	Size	No.	Unit	Level
1	Main Door	1.20 x 2.10	37	m ²	2.1 m
2	Toilet Door	0.90 x 1.20	38	m ²	2.1 m
3	Window	1.50 x 1.20	48	m ²	2.1 m
4	Window	1.20 x 1.20	45	m ²	2.1 m
5	Window	0.90 x 1.20	38	m ²	2.1 m



NAME OF WORK:	
LAYOUT PLAN FOR ADDITIONAL ALTERATION OF GOPALPUR HOSPITAL.	
SCALE: 1:1	
DEENDAYAL PORT AUTHORITY	
DRG. NO. 078/2024 -	DATE:
Dr. by: R.M. DAVE	JR. ENGINEER (T.D.) S.D.O. (T.D.)
C.M.O.	XEN (T.D.)