




DETAILS OF PRECAST MEMBERS					
Sr. NO.	MEMBERS	SIZE	NOS NEW	REMARKS OLD	
01	INTERNAL GIRDER. IG-1	4.90m.LENGTH	10		
02	INTERNAL GIRDER. IG-2	6.50m.LENGTH	-	34	
03	EXTERNAL GIRDER. EG-1	4.90m.LENGTH	05		
04	EXTERNAL GIRDER. EG-2	6.50m.LENGTH	17		
05	EXTERNAL GIRDER. EG-3	6.50m.LENGTH	17		
06	EXTERNAL GIRDER. EG-4	4.90m.LENGTH	05		
07	CRANE RAIL GIRDER. CRG-1	4.90m.LENGTH	10		
08	CRANE RAIL GIRDER. CRG-2	6.50m.LENGTH	22	12	
09	PRECAST FACIA	2.30 X 1.00 X 0.40 1.00 X 2.80 X (0.45+0.30)/2	12		
10	PRECAST SLAB	PS-1	2.16 X 0.57 X 0.125	61	
11	PRECAST SLAB	PS-2	0.58 X 0.57 X 0.125	05	
12	PRECAST SLAB	PS-3	2.16 X 1.29 X 0.125	20	102
13	PRECAST SLAB	PS-4	2.16 X 1.17 X 0.125	-	61
14	PRECAST SLAB	PS-5	0.58 X 1.29 X 0.125	10	
15	PRECAST SLAB	PS-6	0.58 X 1.17 X 0.125	05	
16	PRECAST SLAB	PS-7	2.16 X 0.87 X 0.125	61	
17	PRECAST SLAB	PS-8	0.87 X 0.58 X 0.125	05	

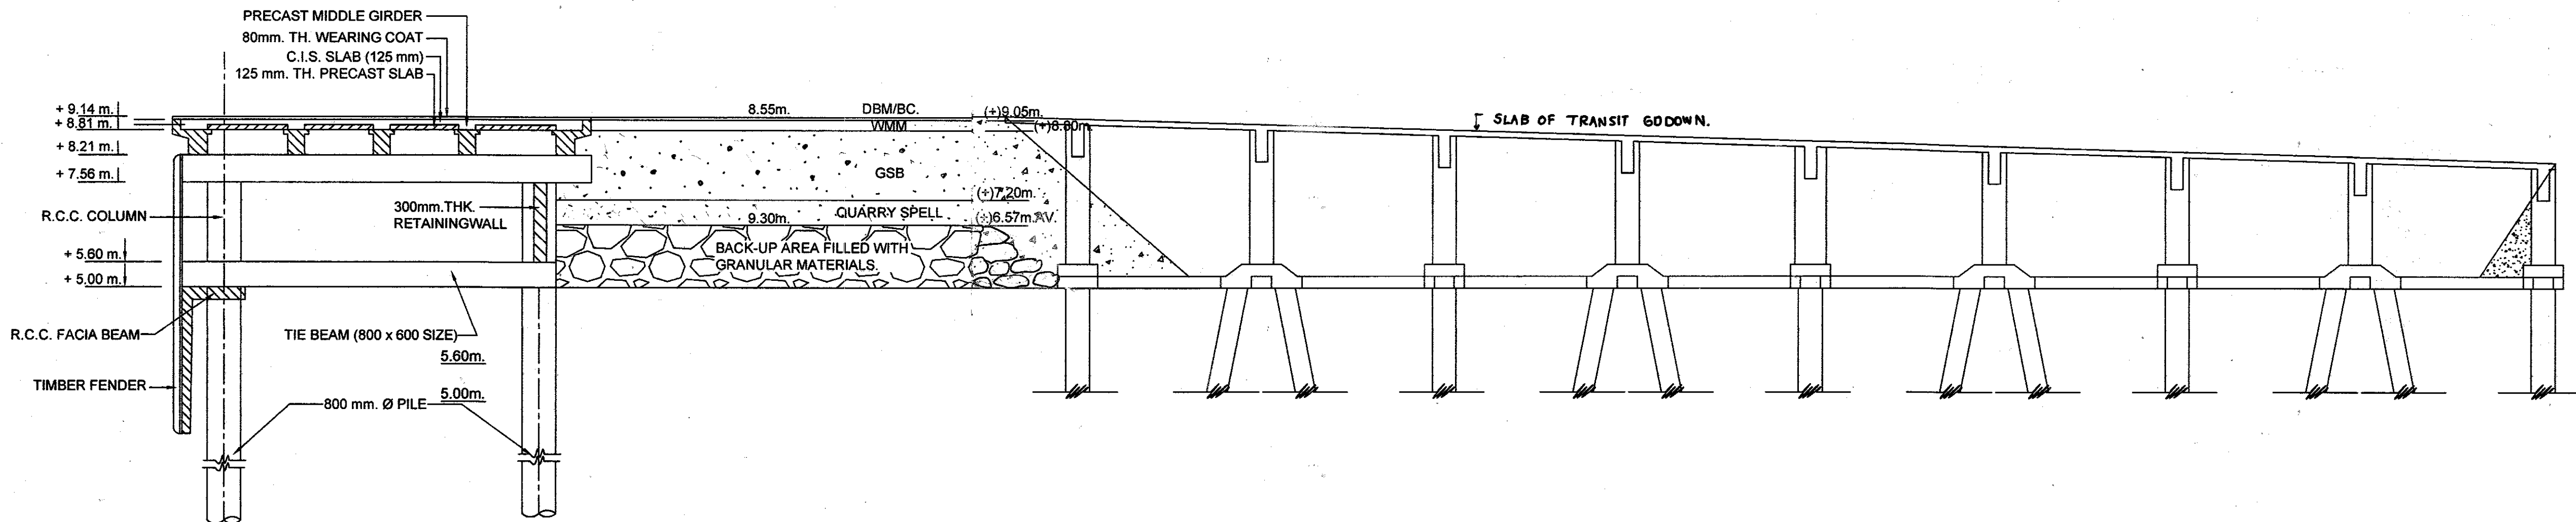


CROSS SECTION OF FILLING AREA AT 'Y-Y'

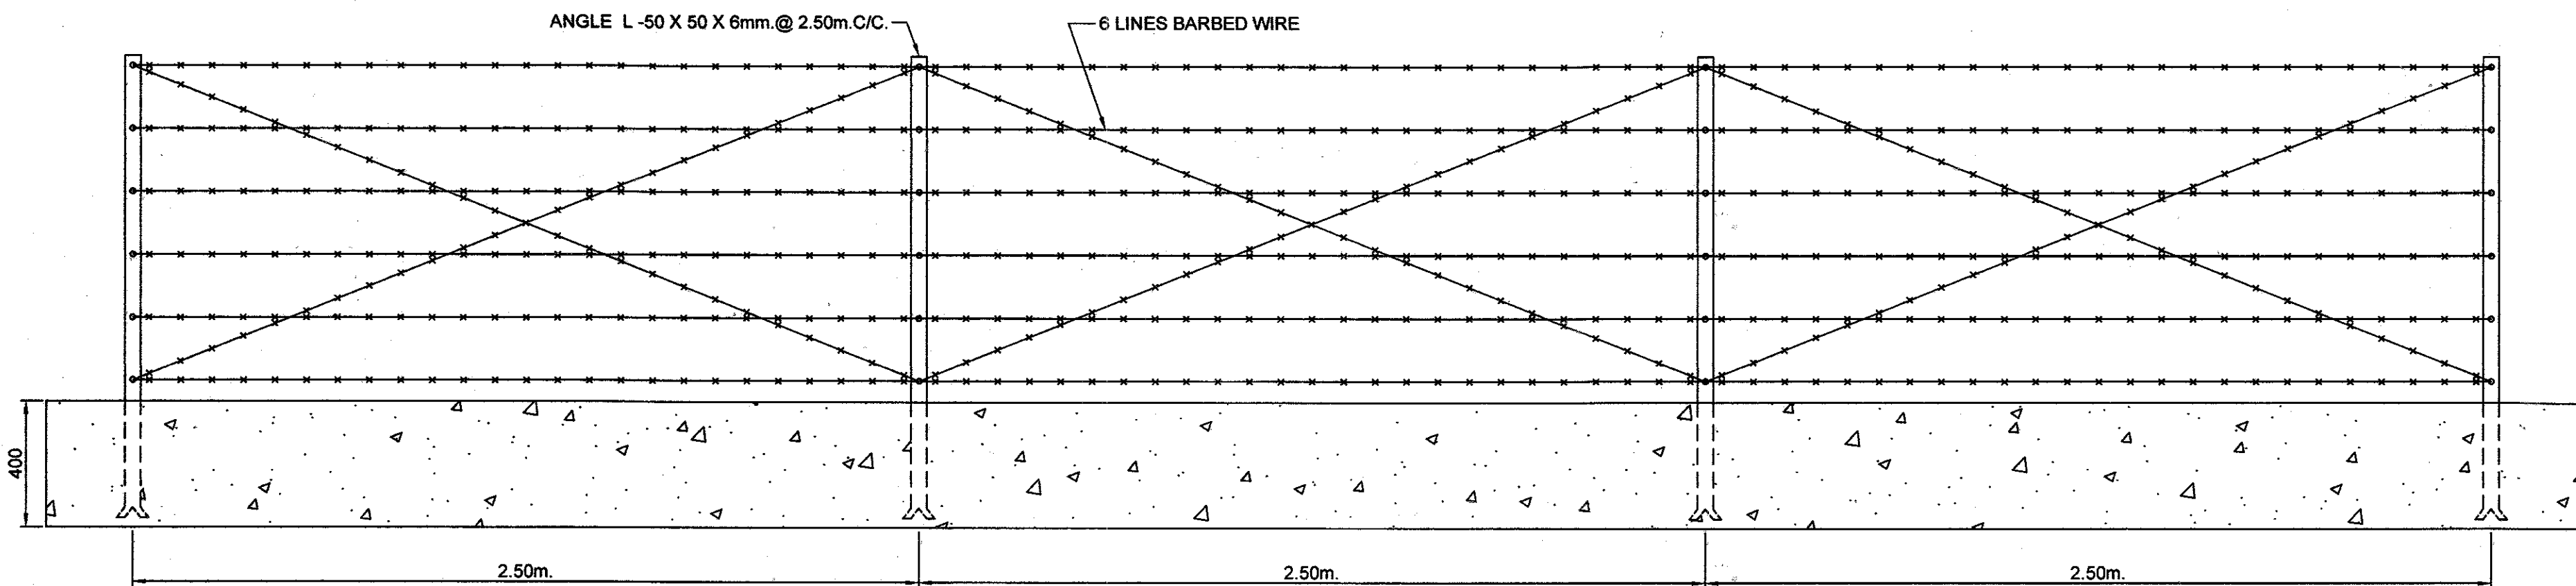


LONGITUDINAL SECTION OF TEMPORARY FENCING WALL

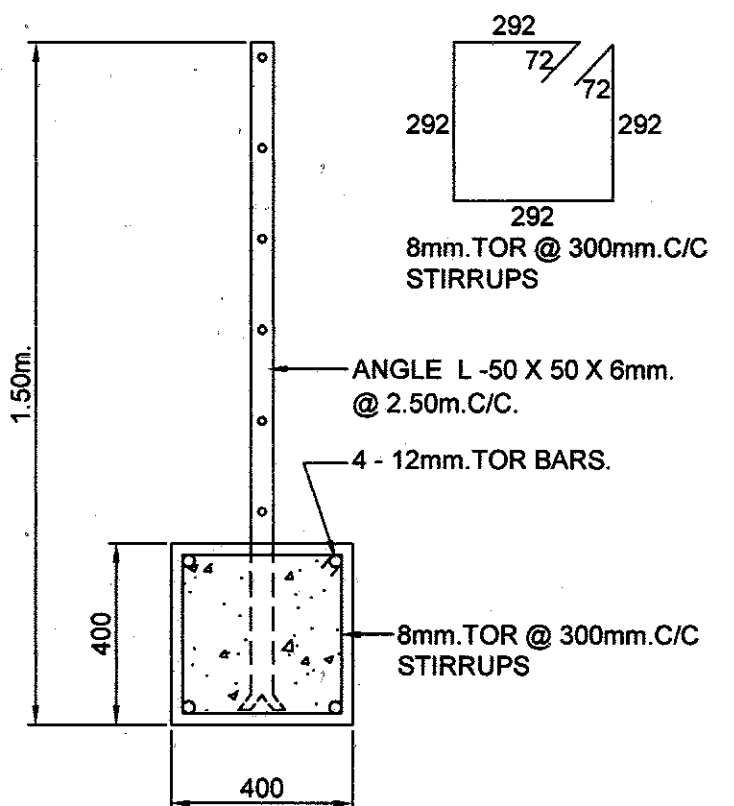


CROSS SECTION OF FENCING WALL

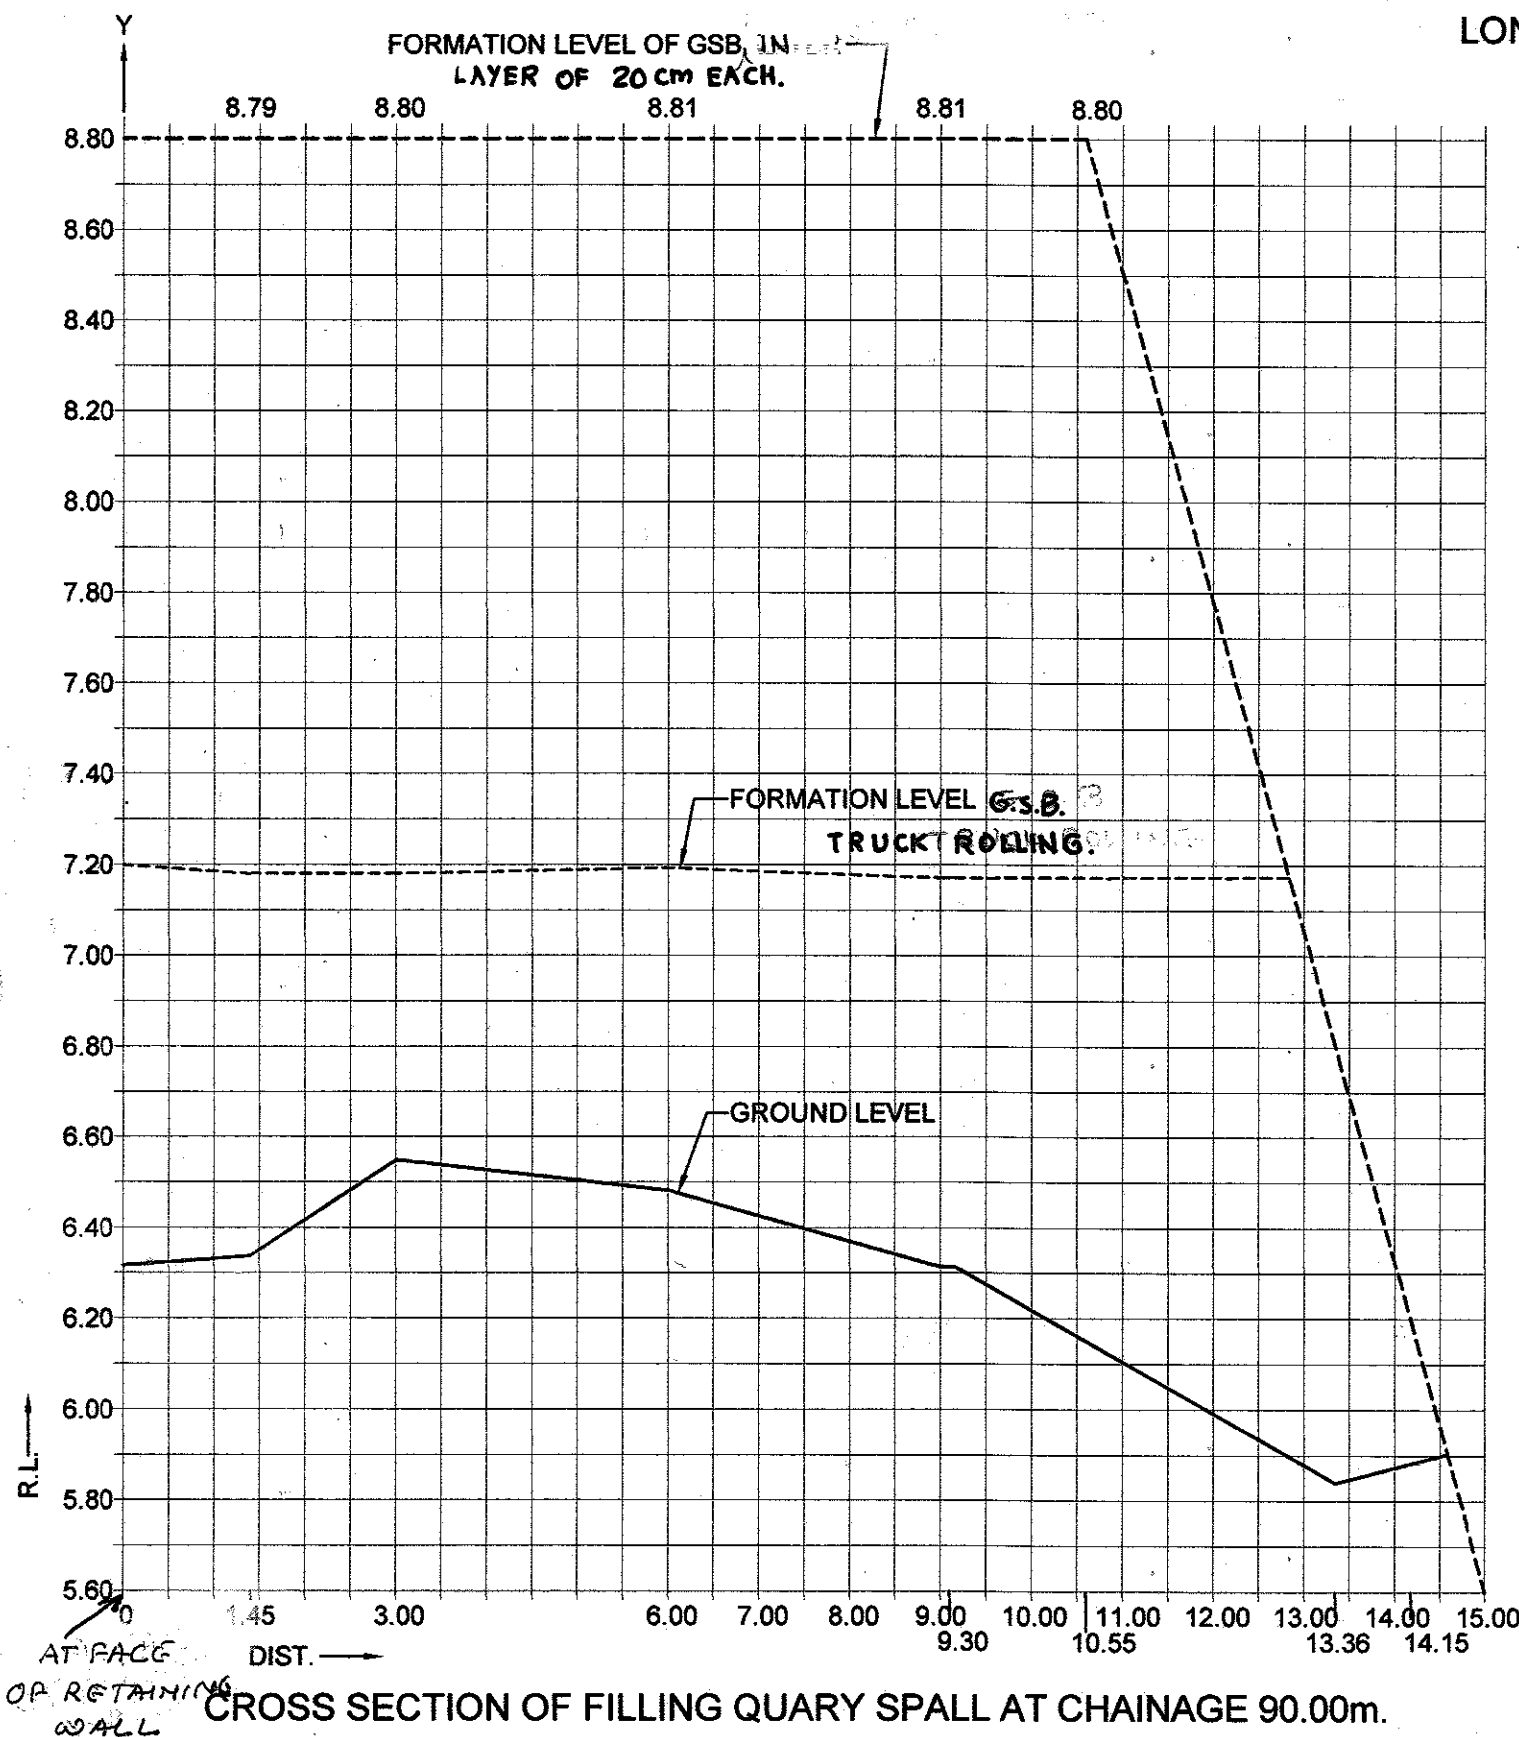


CROSS SECTION OF FILLING QUARRY SPALL AT CHAINAGE 90.00m.

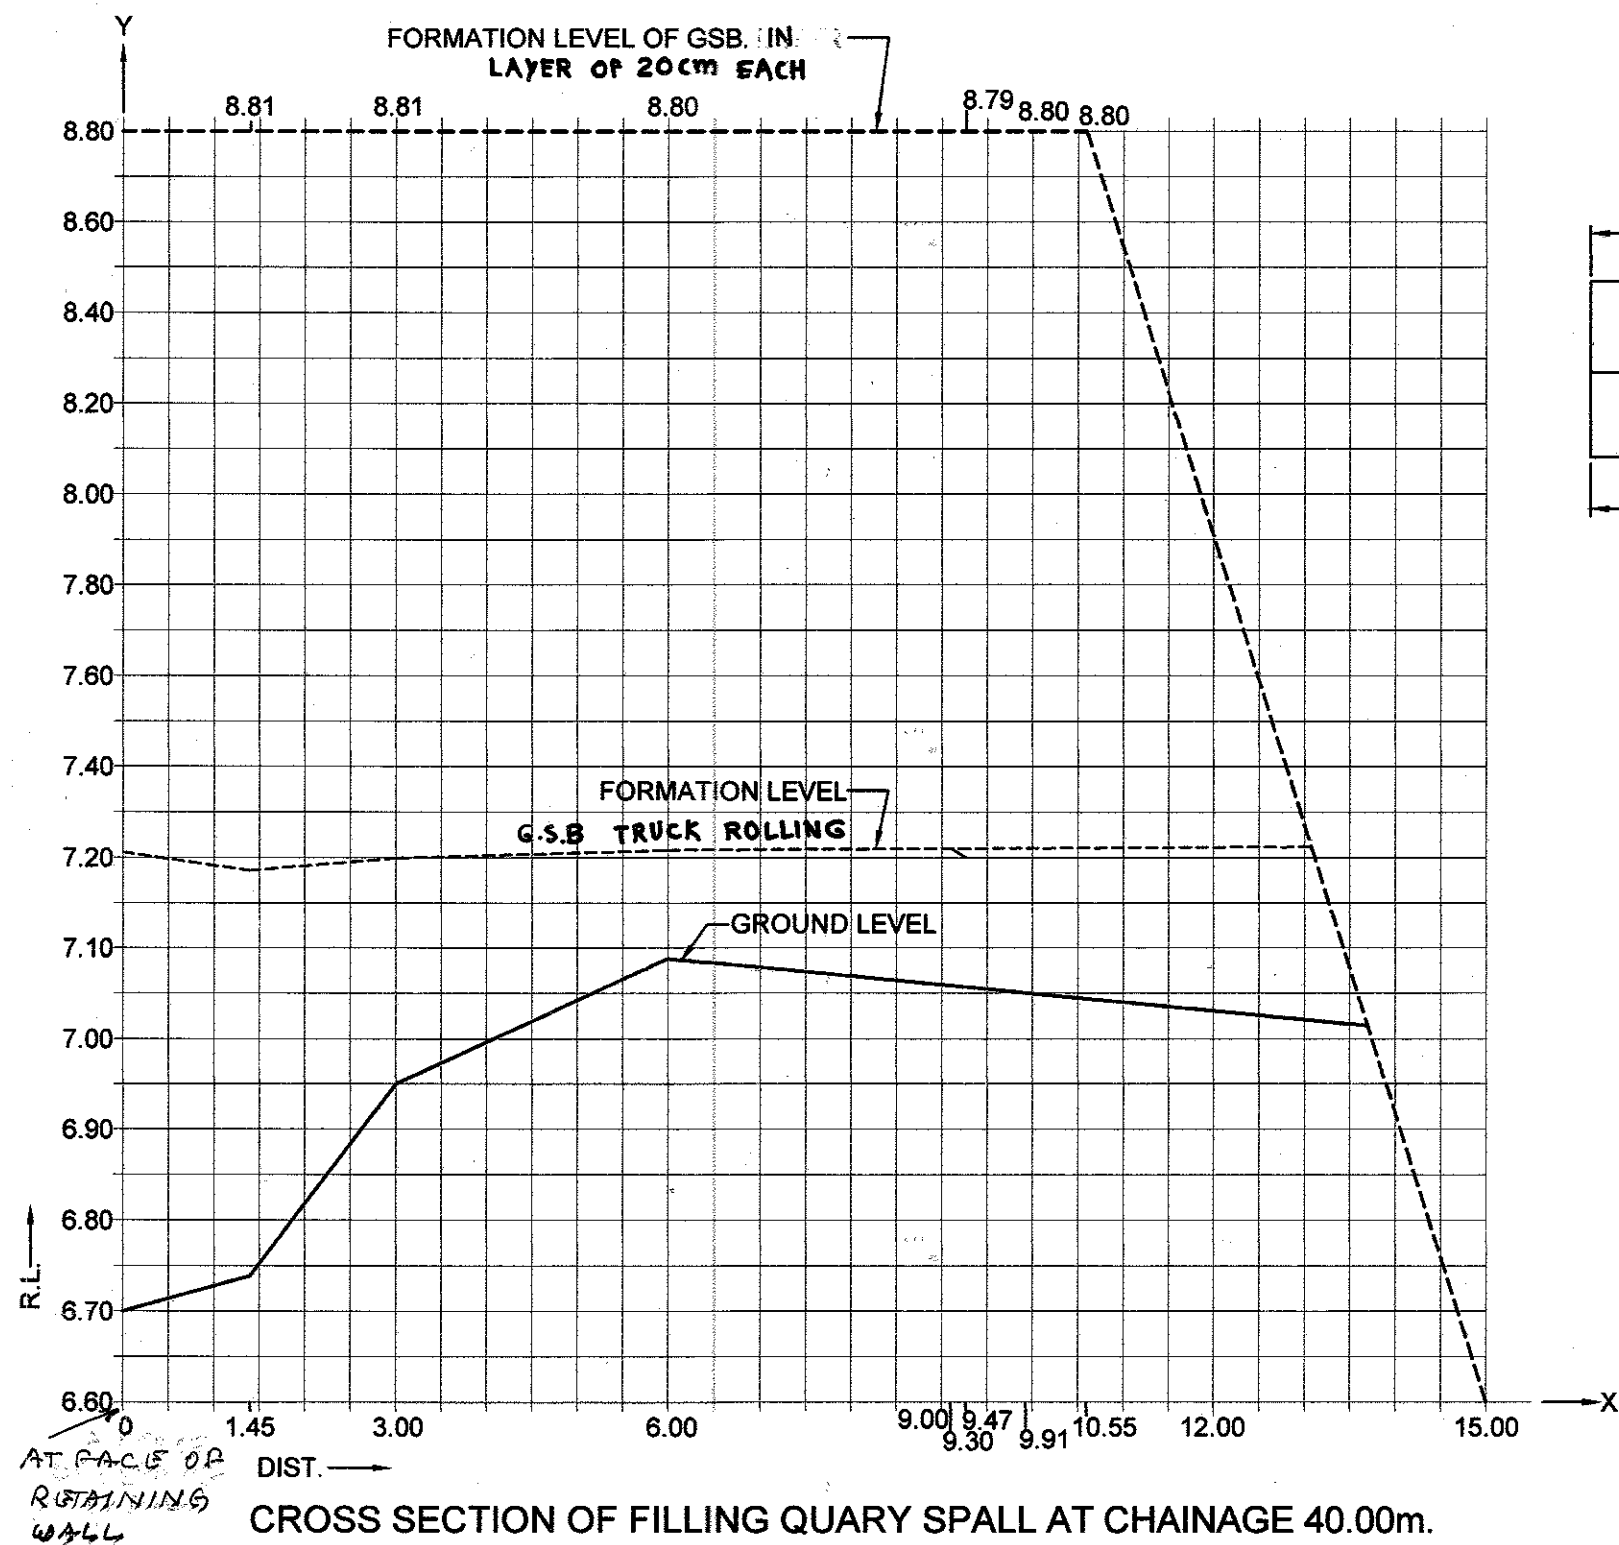

CROSS SECTION OF FILLING QUARRY SPALL AT CHAINAGE 40.00m.

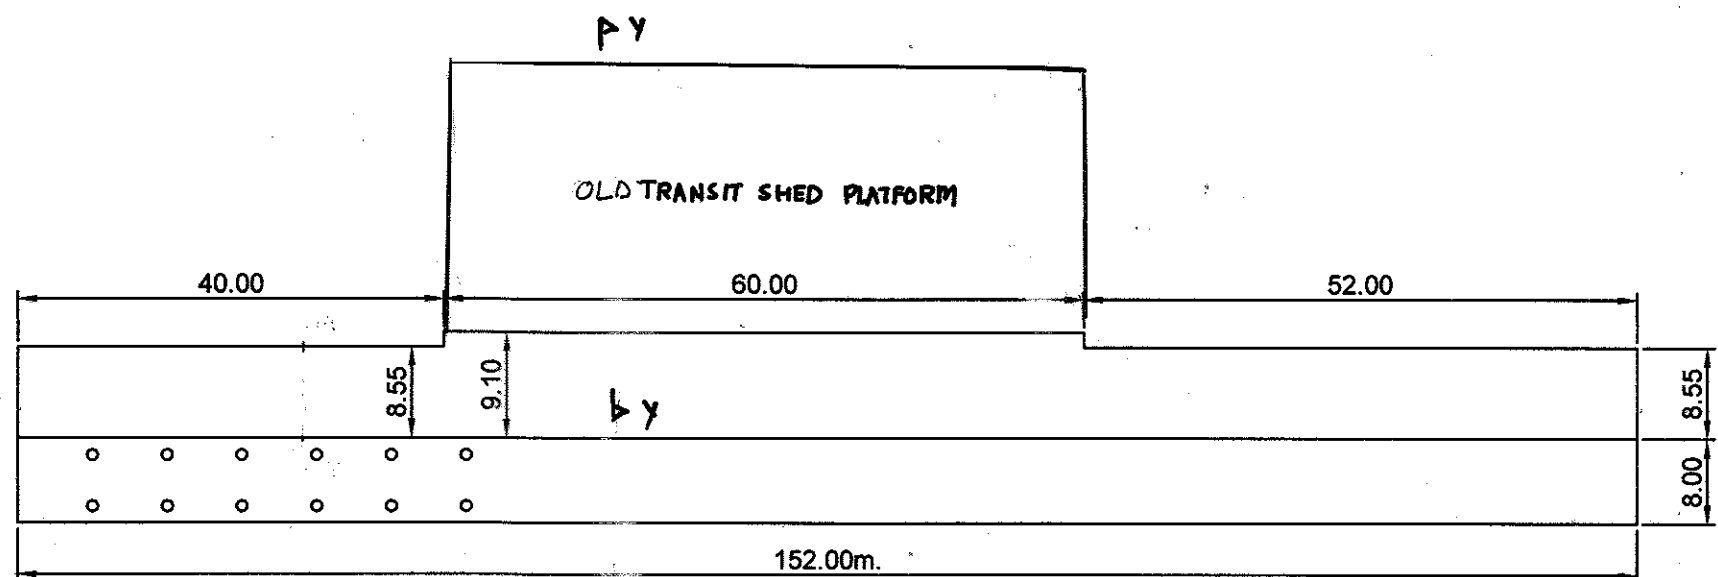

PLAN

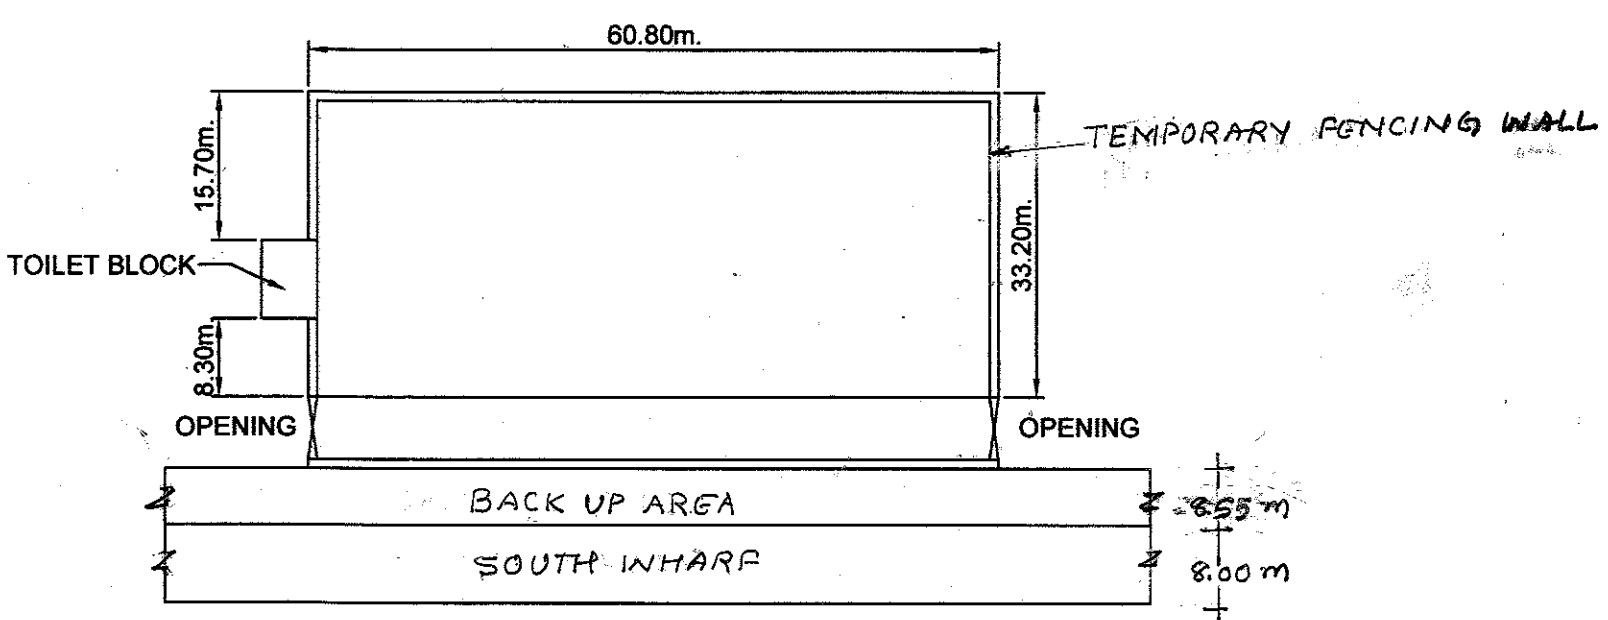

PLAN (TEMP. FENCING WALL)

NAME OF WORK:

COMPLETION DRAWING OF
REPLACEMENT OF SOUTH
WHARF OF BUNDER BASIN AT
NEW KANDLA
(DETAILS OF TEMPORARY FENCING & C/S. OF
QUARY SPALL)

SCALE:1:100



KANDLA PORT TRUST

DRG. NO:KPH/2012/07-C

DATE-06-06-2012

Drn.by: H.M.Sathwara

JIGNESH PATEL
Jr.ENGINEER (C)

P.H. PATEL
S.D.O. (P-II)

B.G. SOMAIYA
S.E. (P)