


**NOTE**

- TOTAL LENGTH OF COMPOUND WALL IS 3440.00 MT
- ALL DIMENSION IN METERS

COLLUMING 1500 15 MT

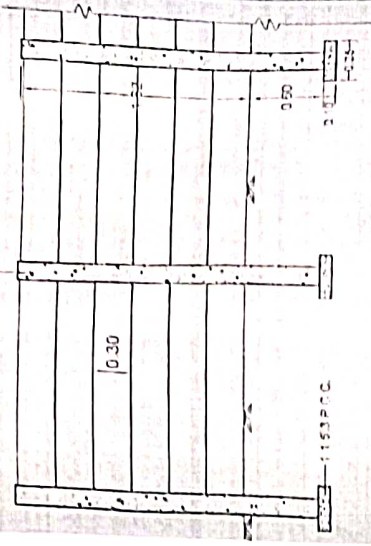

SECTION OF COMPOUND WALL


NAME OF WORK



DEENDAYAL PORT AUTHORITY

DRAWN BY

JR ENS (GR-1)

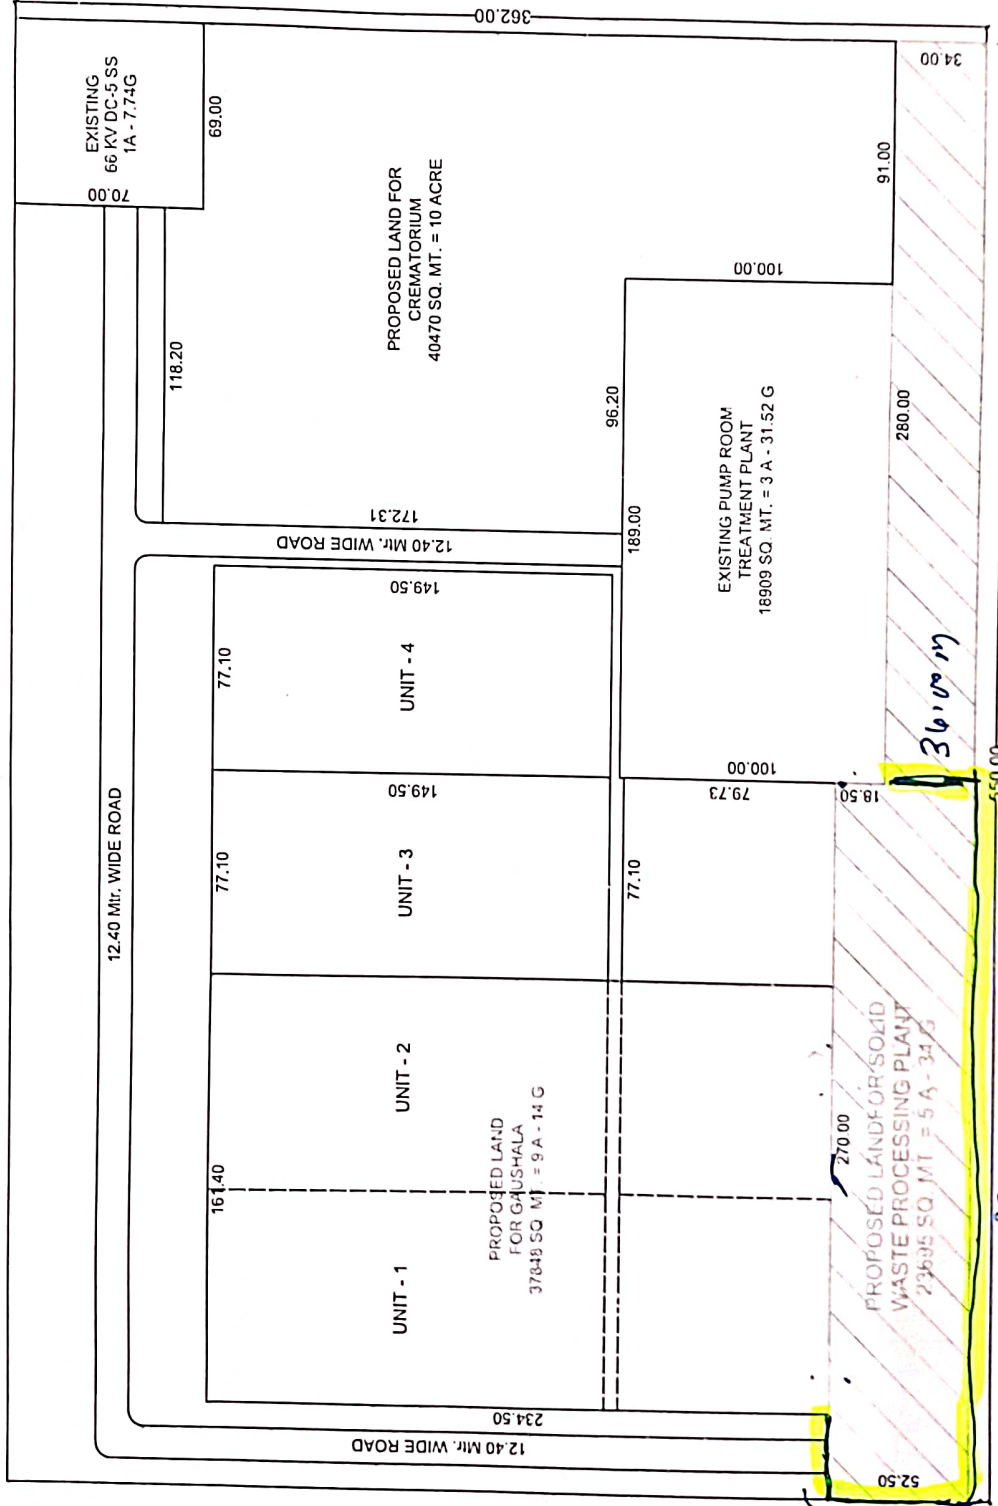

ADJOINING GREEN BELT AREA

Construction of Boundary wall with precast wall panel surrounding MAF & port west processing plant Behind DC-5 (Under C/R)

CUTTING LINE (JULY 2023) A2, 17° 27' 11" W, 2023, 53, BAC (COMP-4)