



# GOPALPURI ENTRANCE GATE

## 1. GOPALPURI ENTRANCE




## EXISTING SITE CONDITION


## 2. PADESTRIAN WALKWAY INSIDE THE COLONY




# SITE MASTER LAYOUT

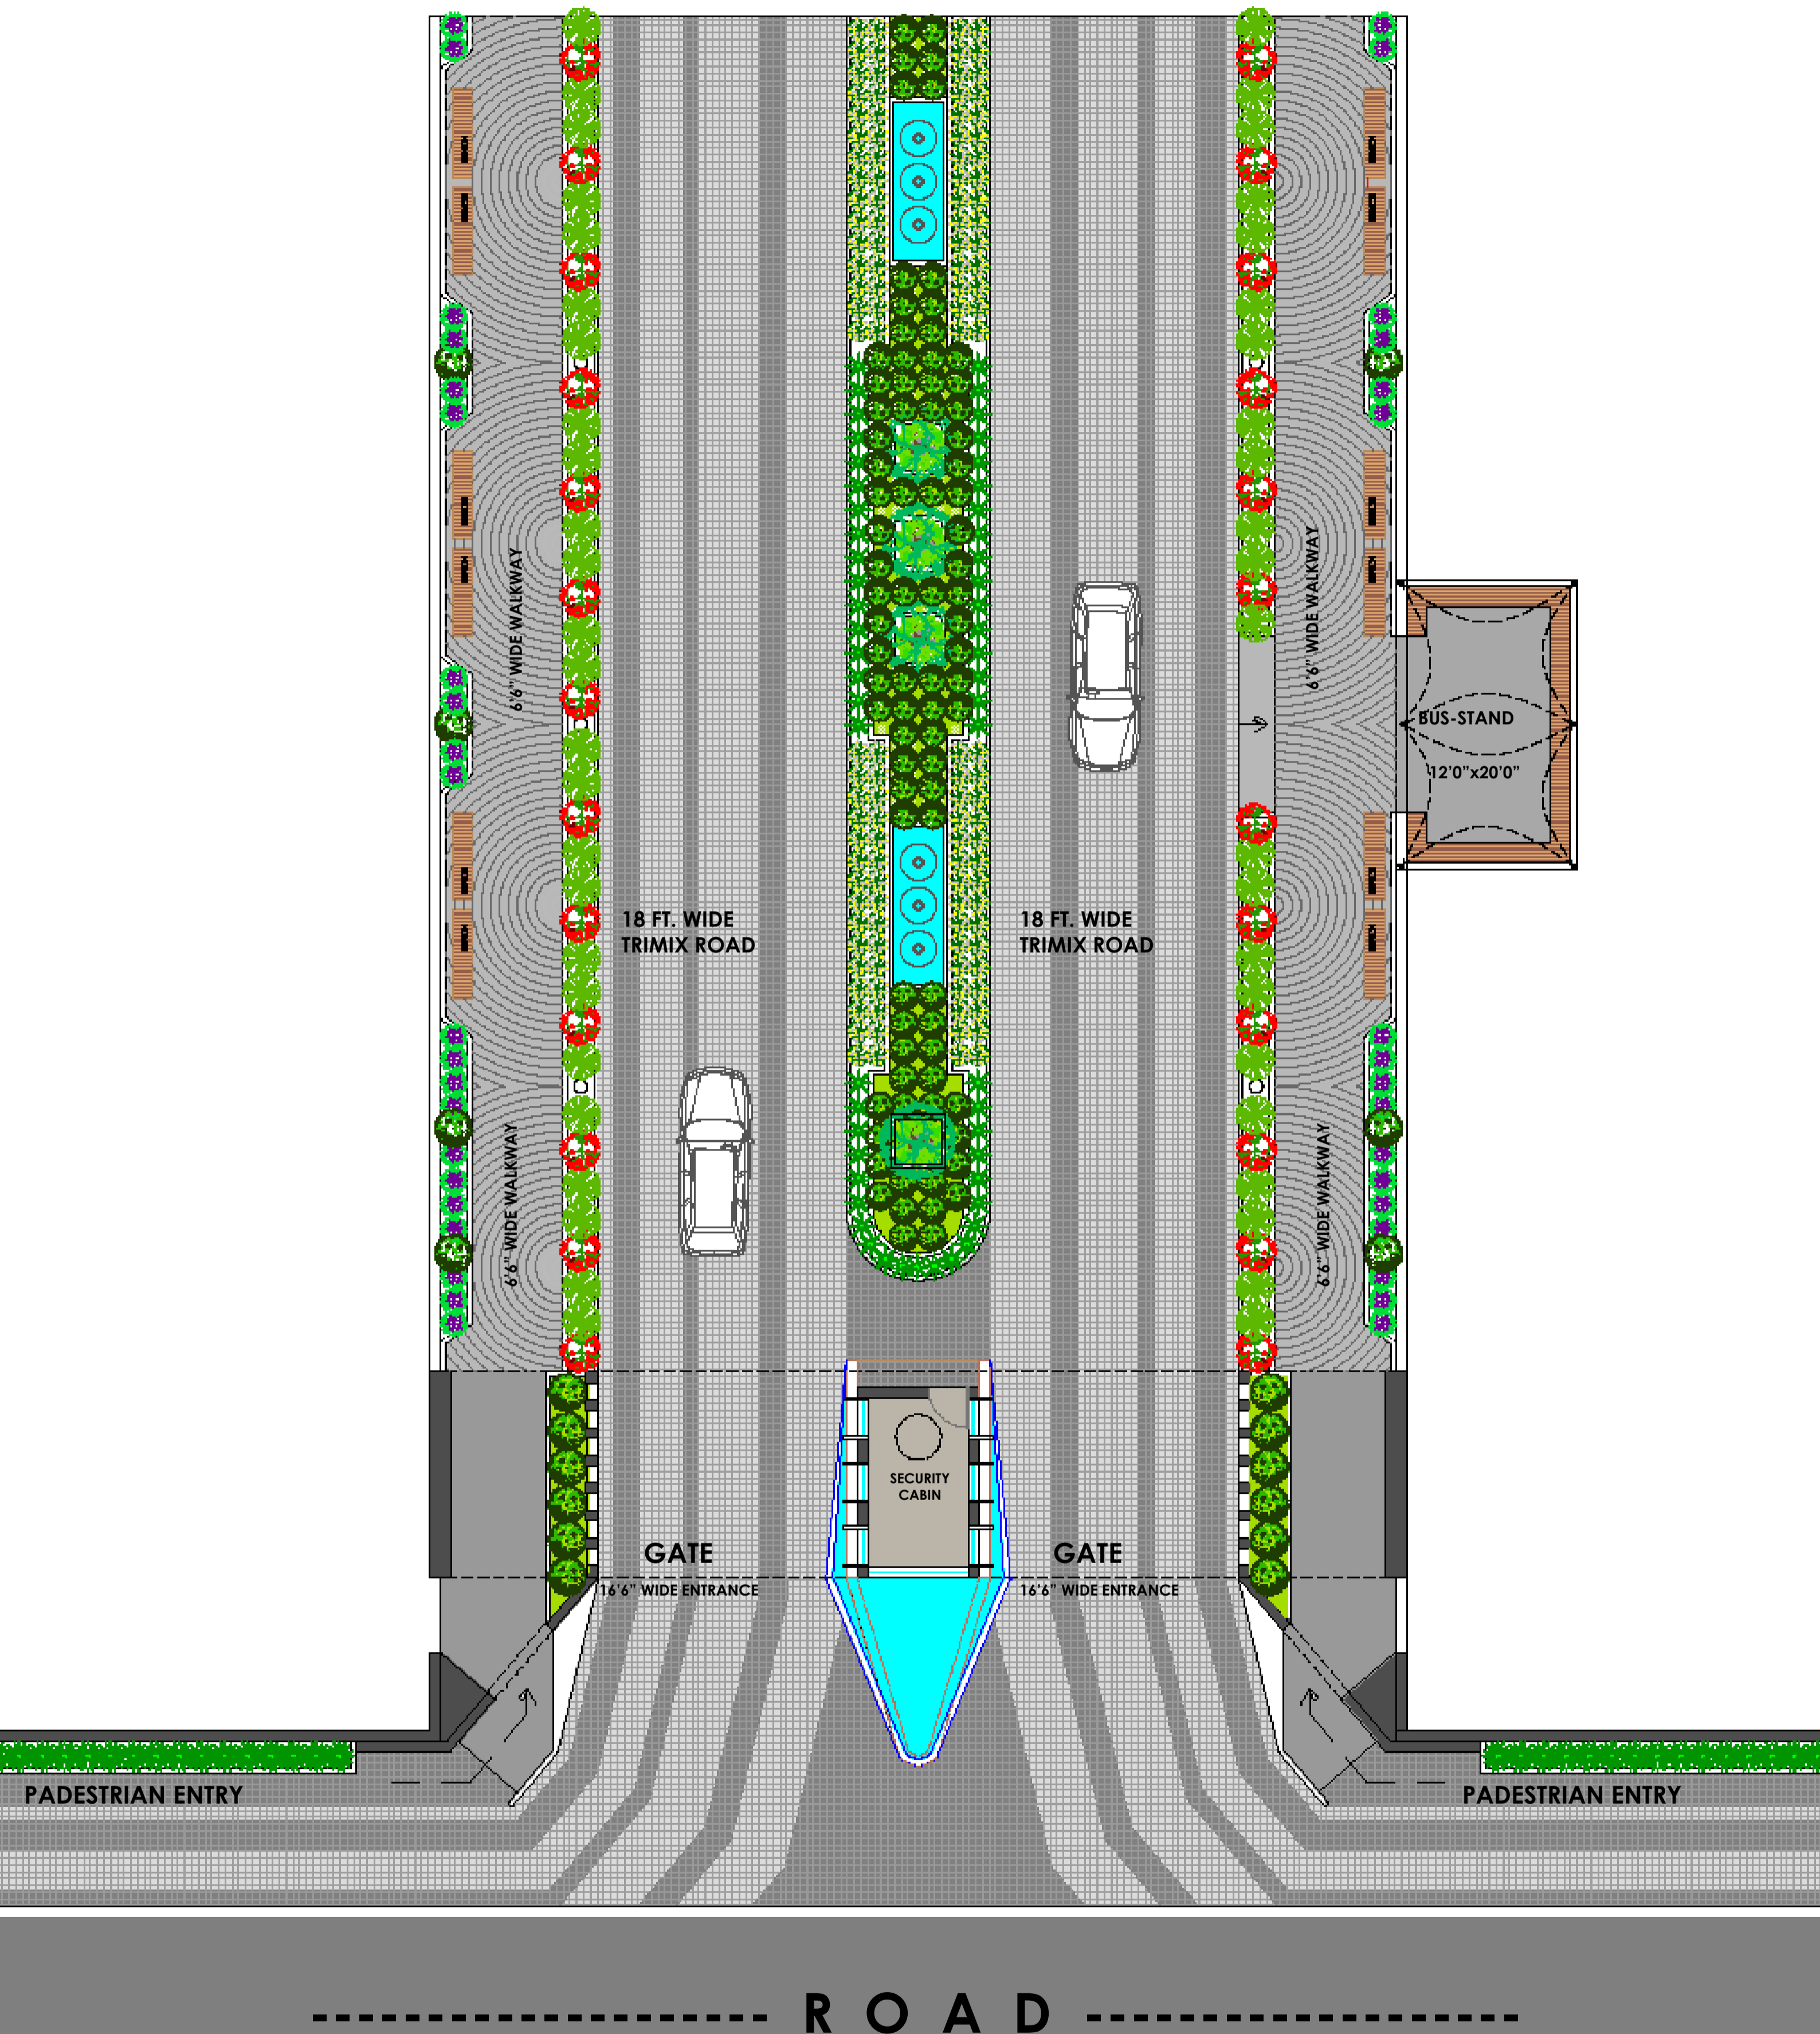


DETAIL 01

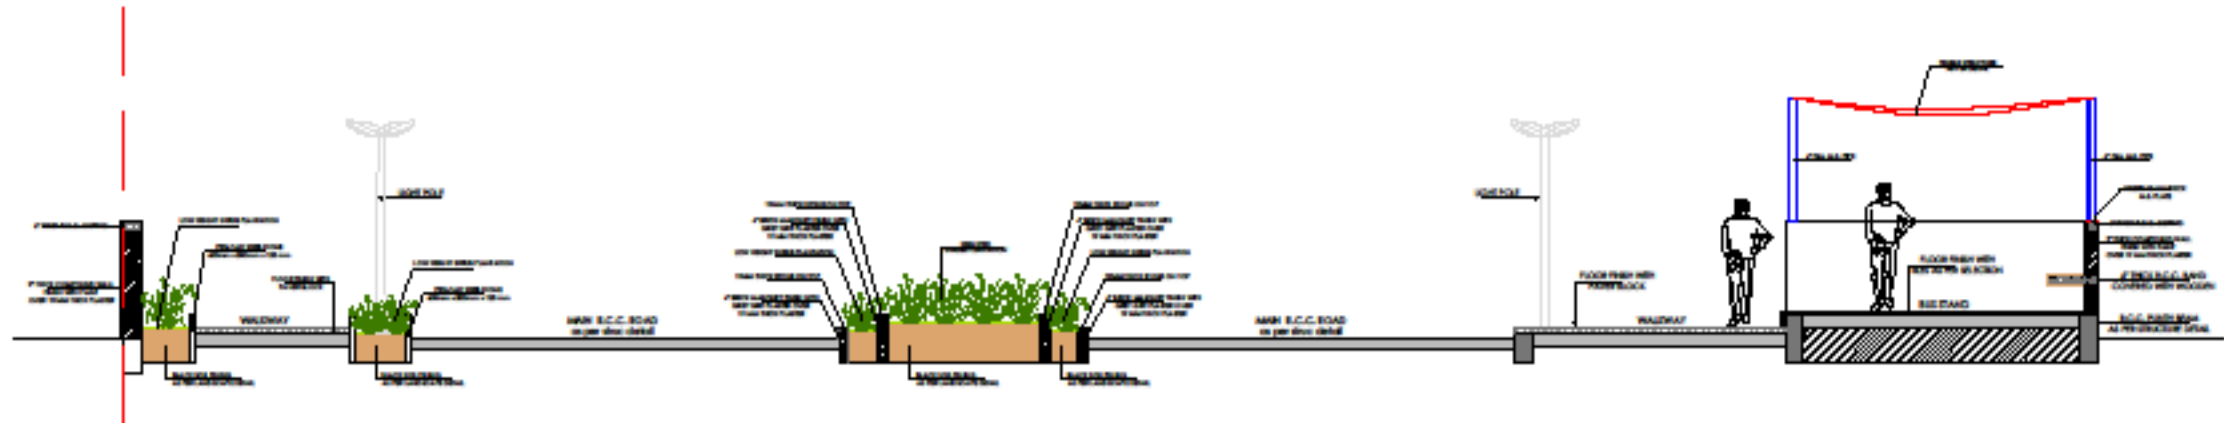


DETAIL 02

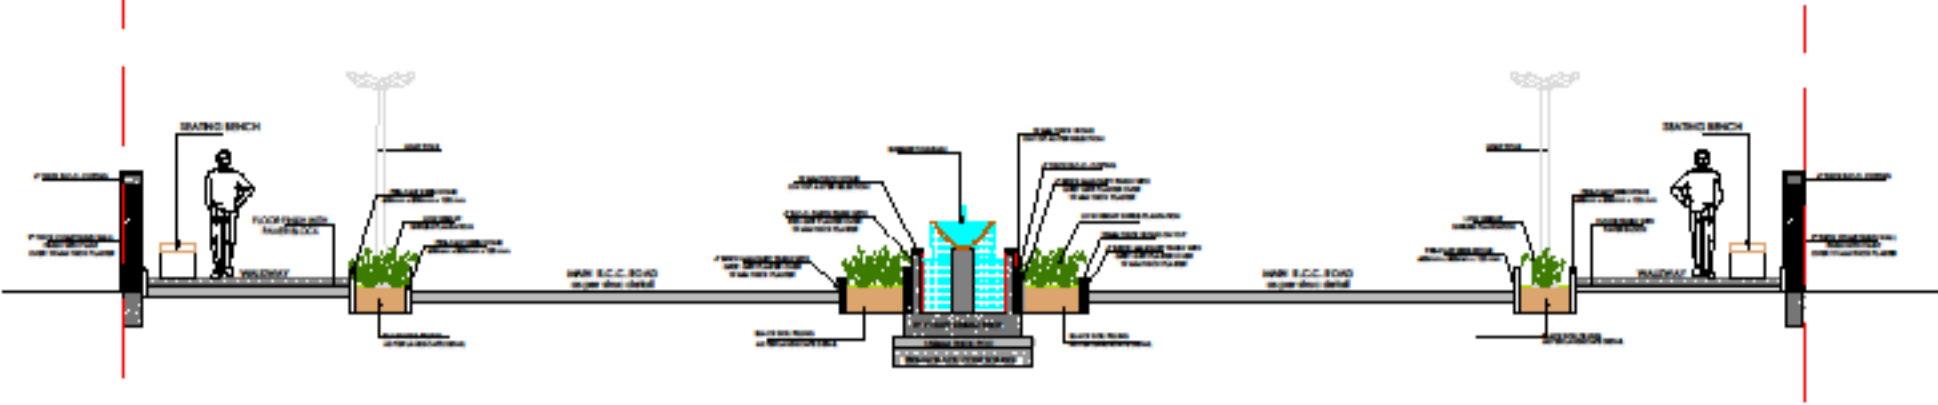

DETAIL 01

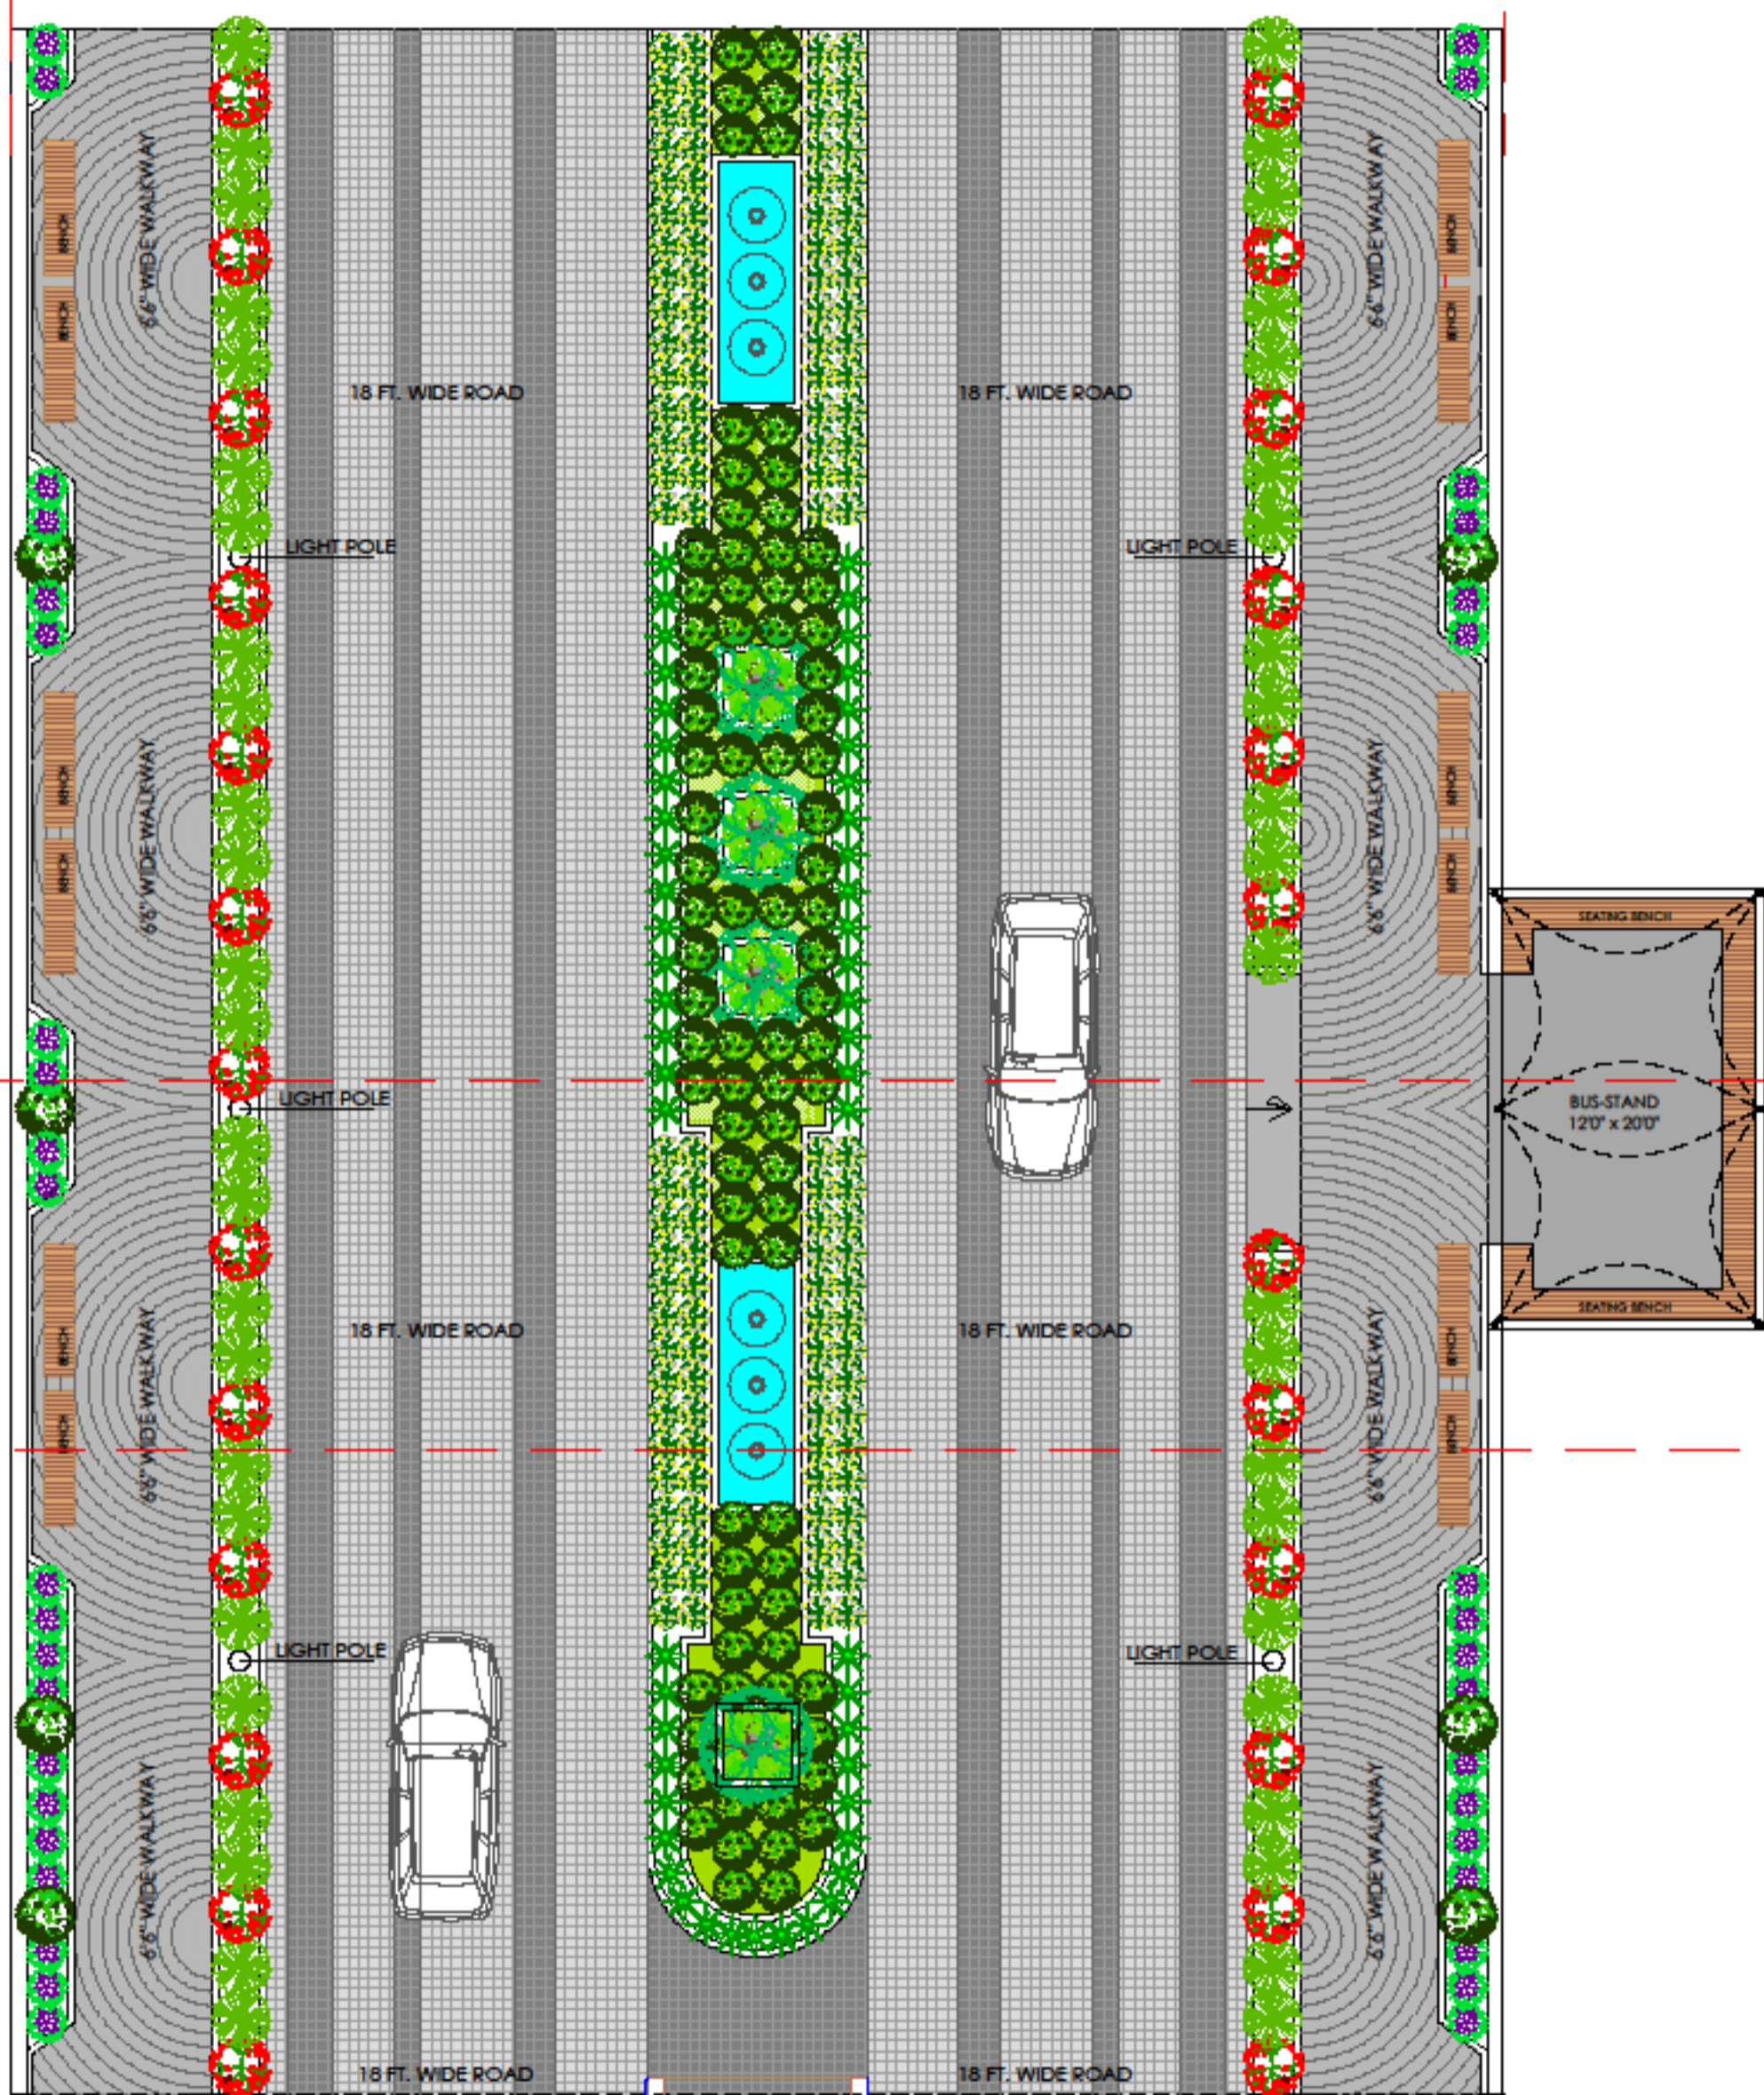

DETAIL 02

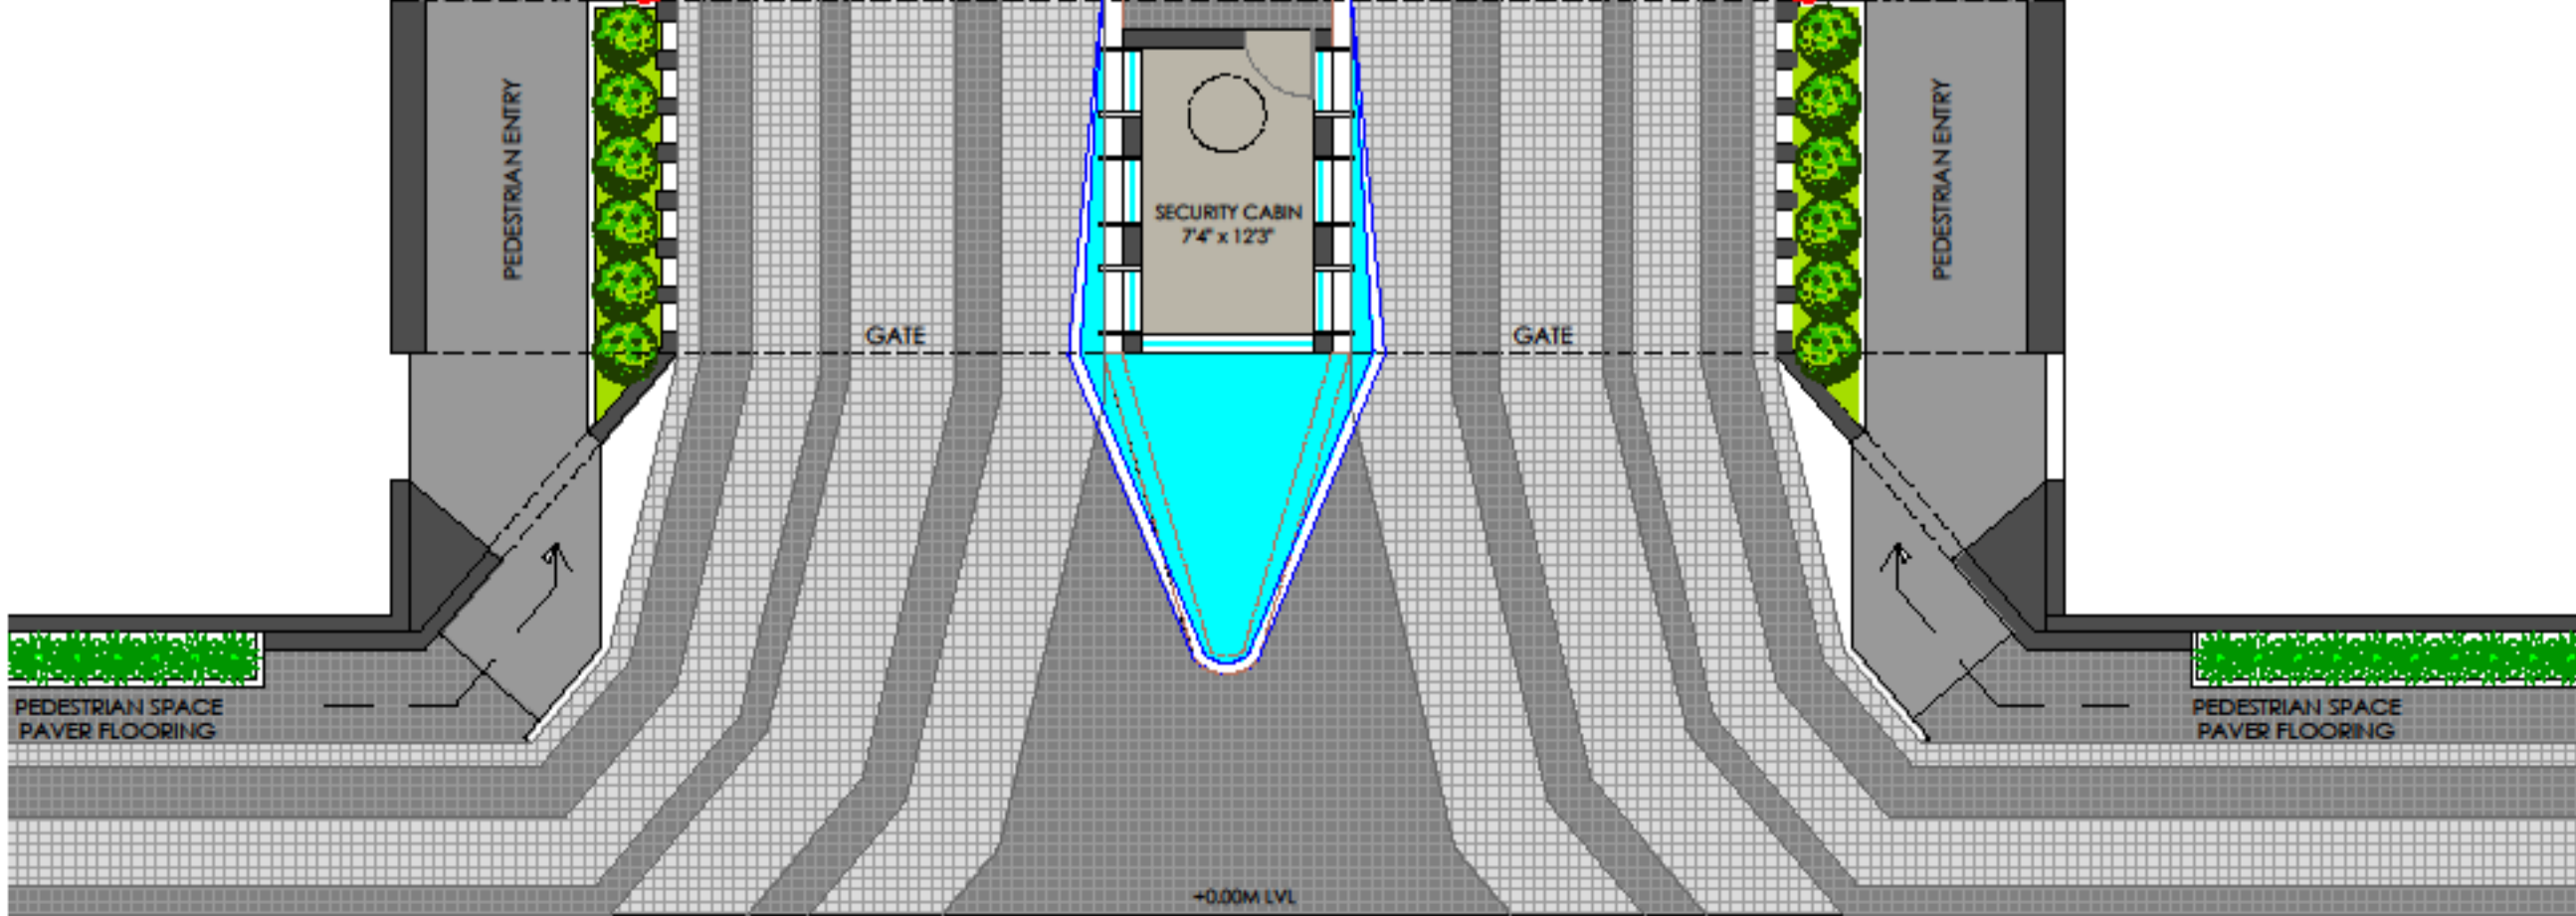

# FINAL DESIGN



POKAR ASSOCIATES