




East Elevation

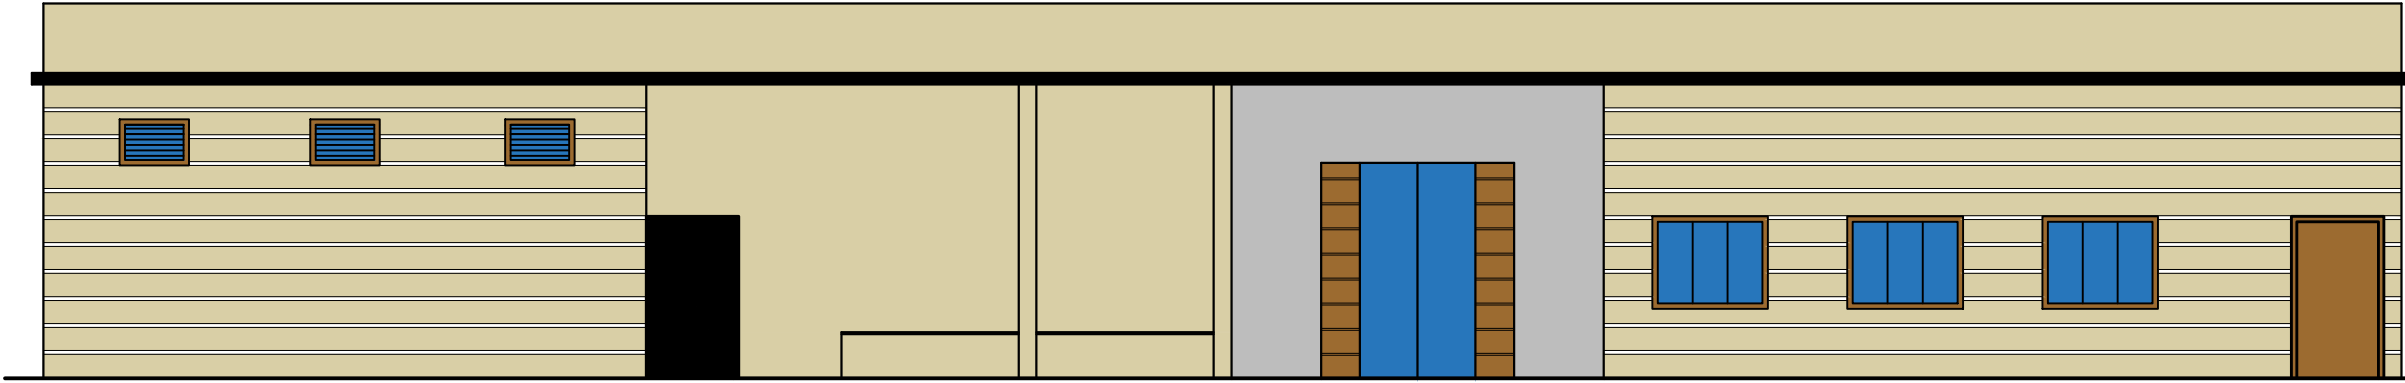

West Elevation

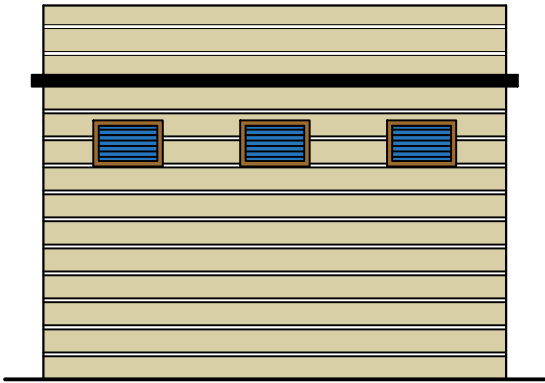

North & South Elevation

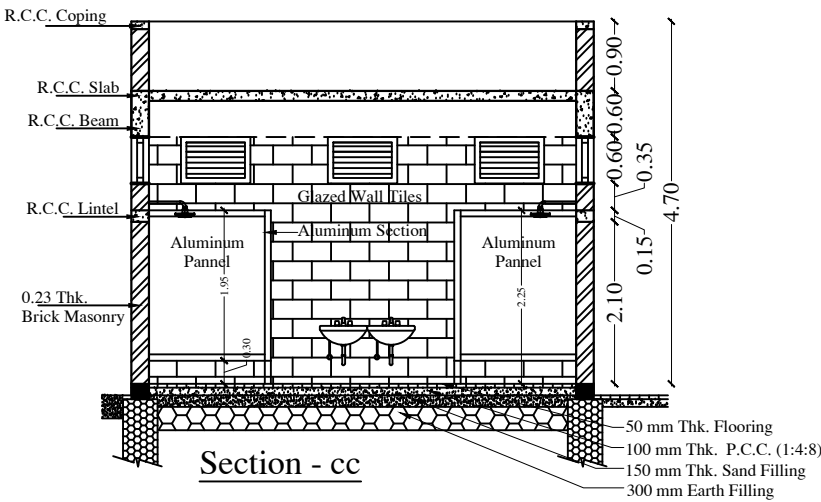

Section - cc

SHEDULE OF DOORS & WINDOWS			
Sr.	Type	Size	Lintel Lvl
1	D - Door	1.20 x 2.10	2.10
2	D1 - Door	0.75 x 2.10	2.10
3	W - Window	1.50 x 1.20	2.10
4	V - Ventilator	0.90 x 0.60	-

Plan and Cross-Section
Men Changing Room -
Working Drawings

Construction of Swimming pool with ancillaries at DPA
Gopalpuri Township, Gandhidham

Deendayal Port Authority - Gopalpuri, Gandhidham Kutch