




Women Changing Room

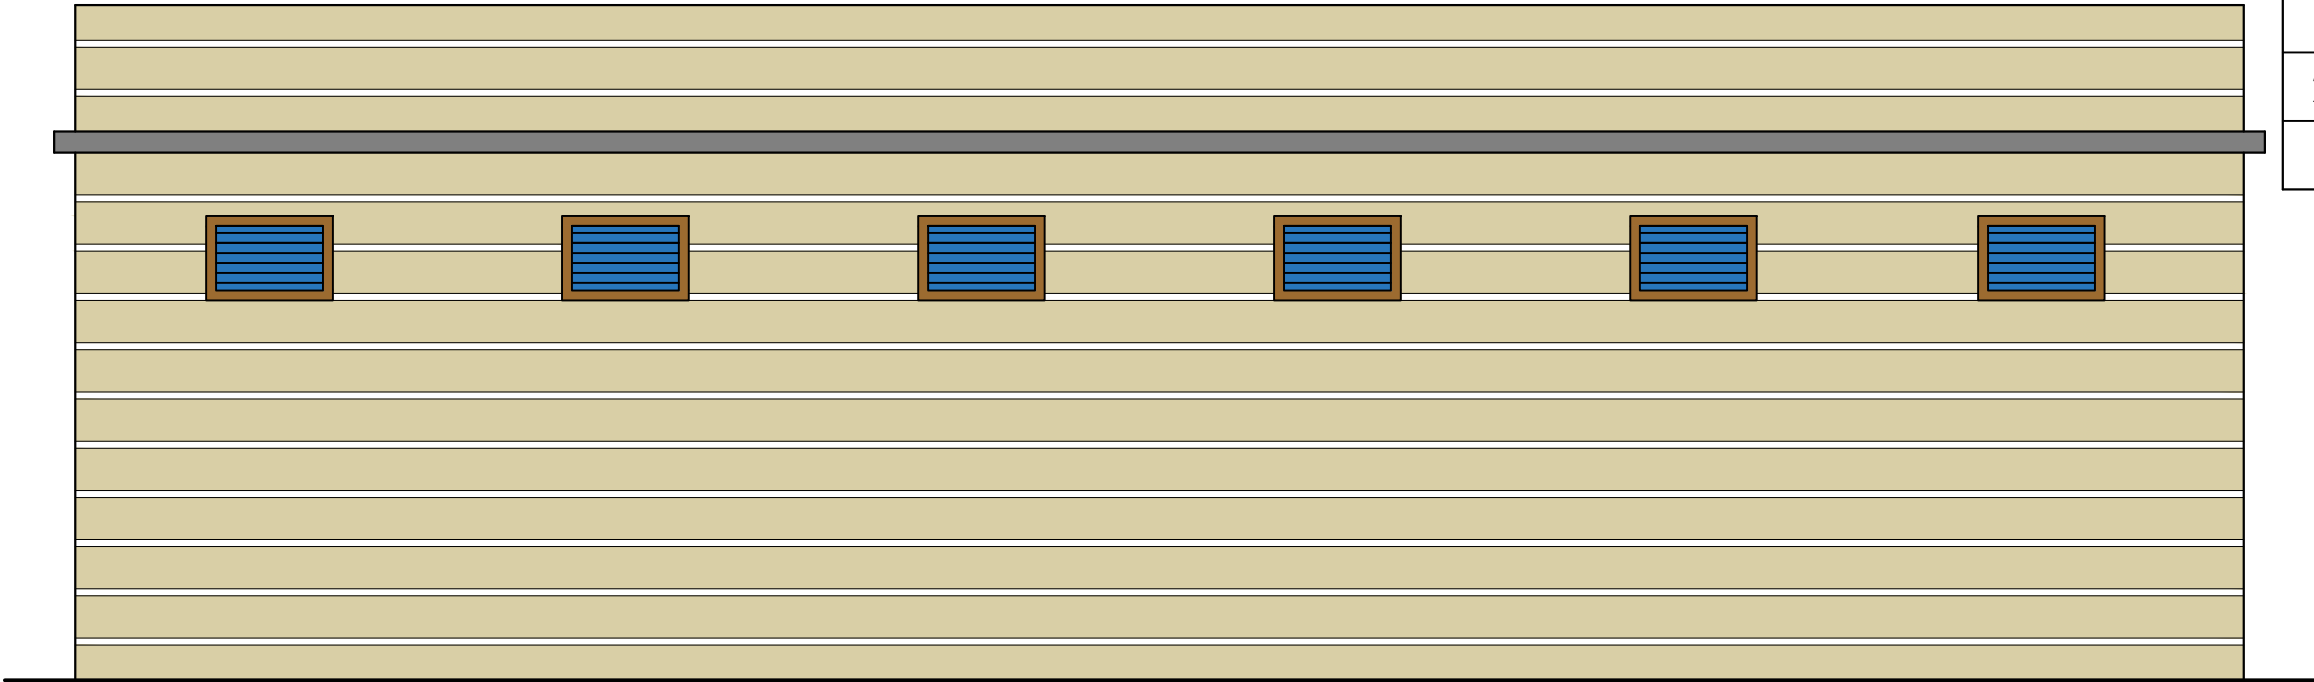


West Elevation

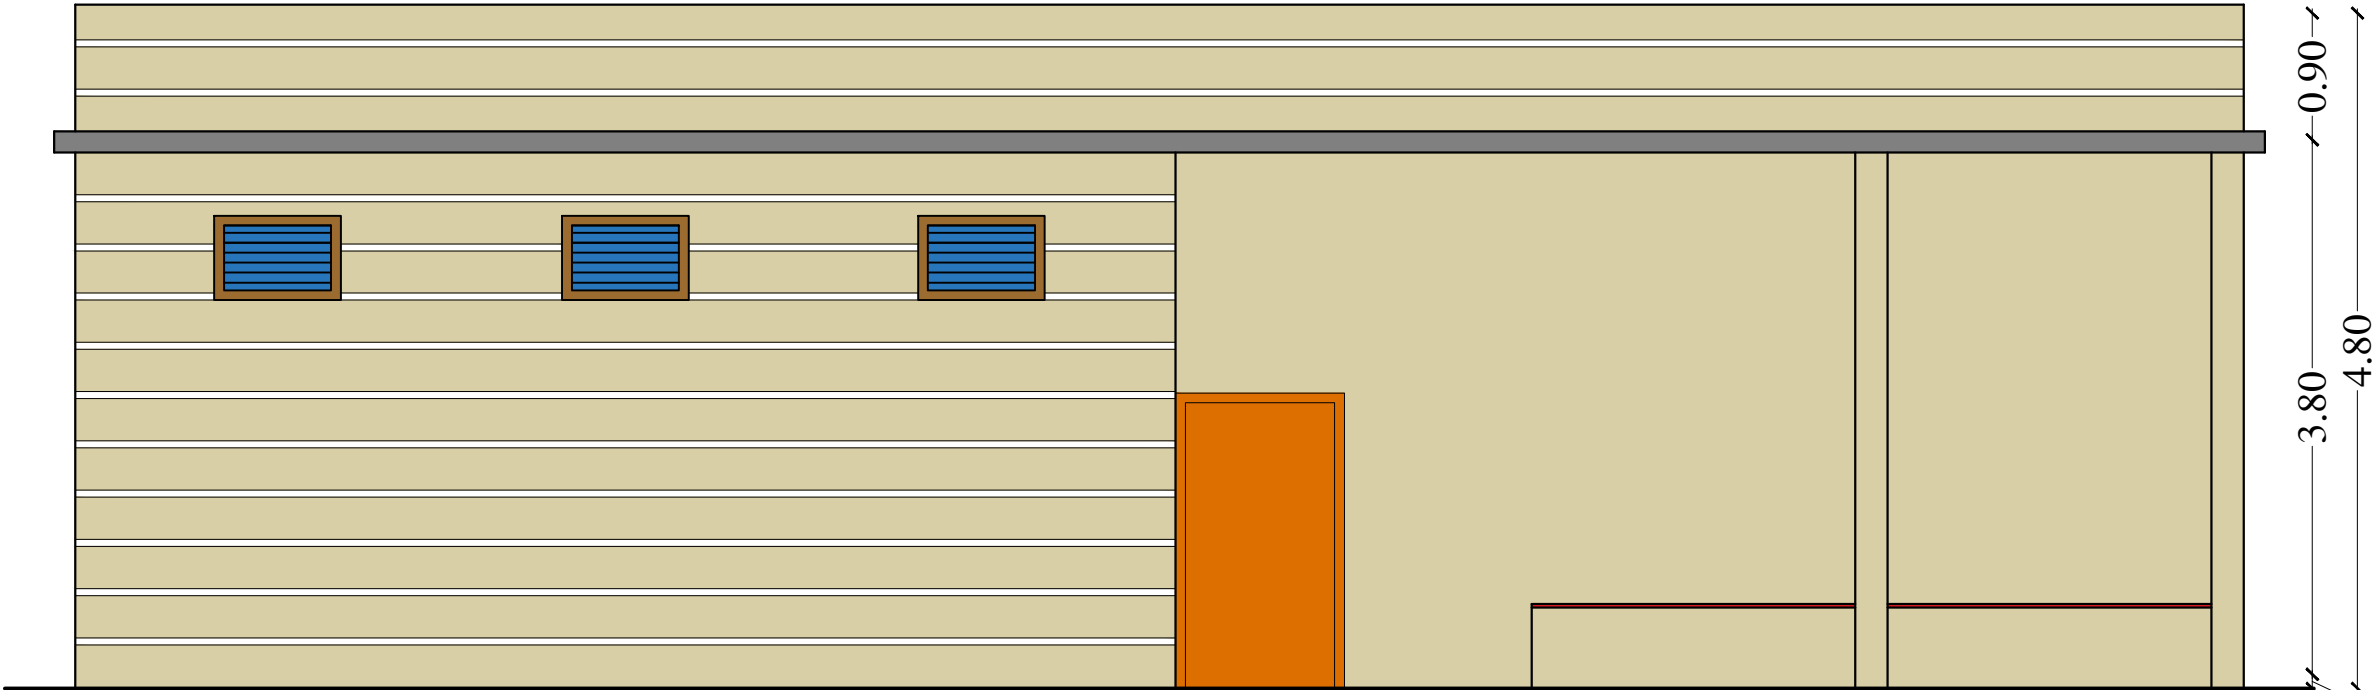

East Elevation

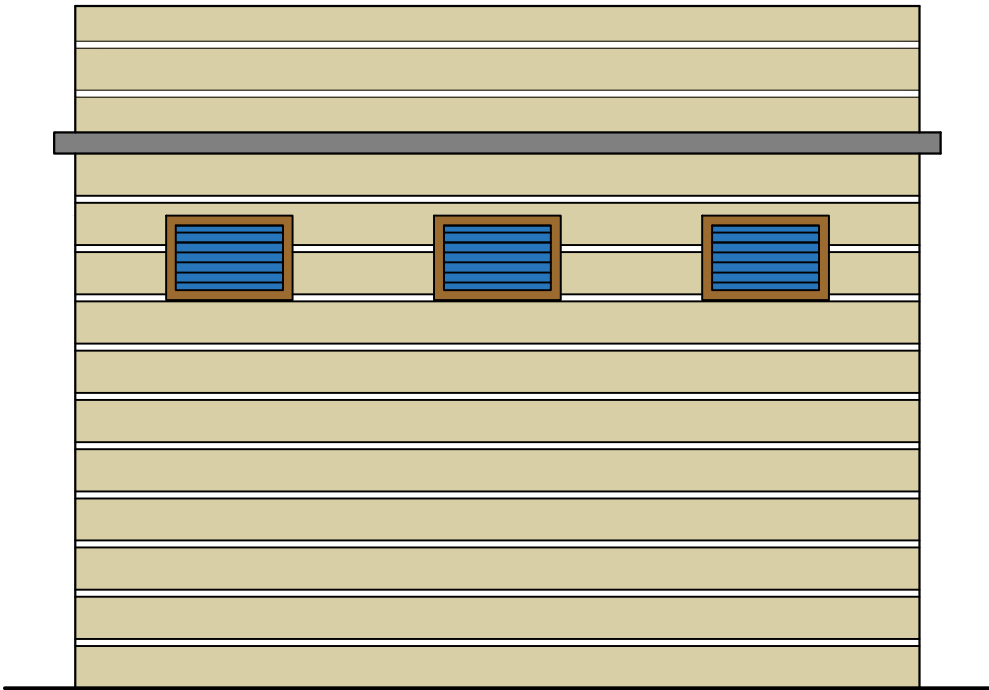

North & South Elevation

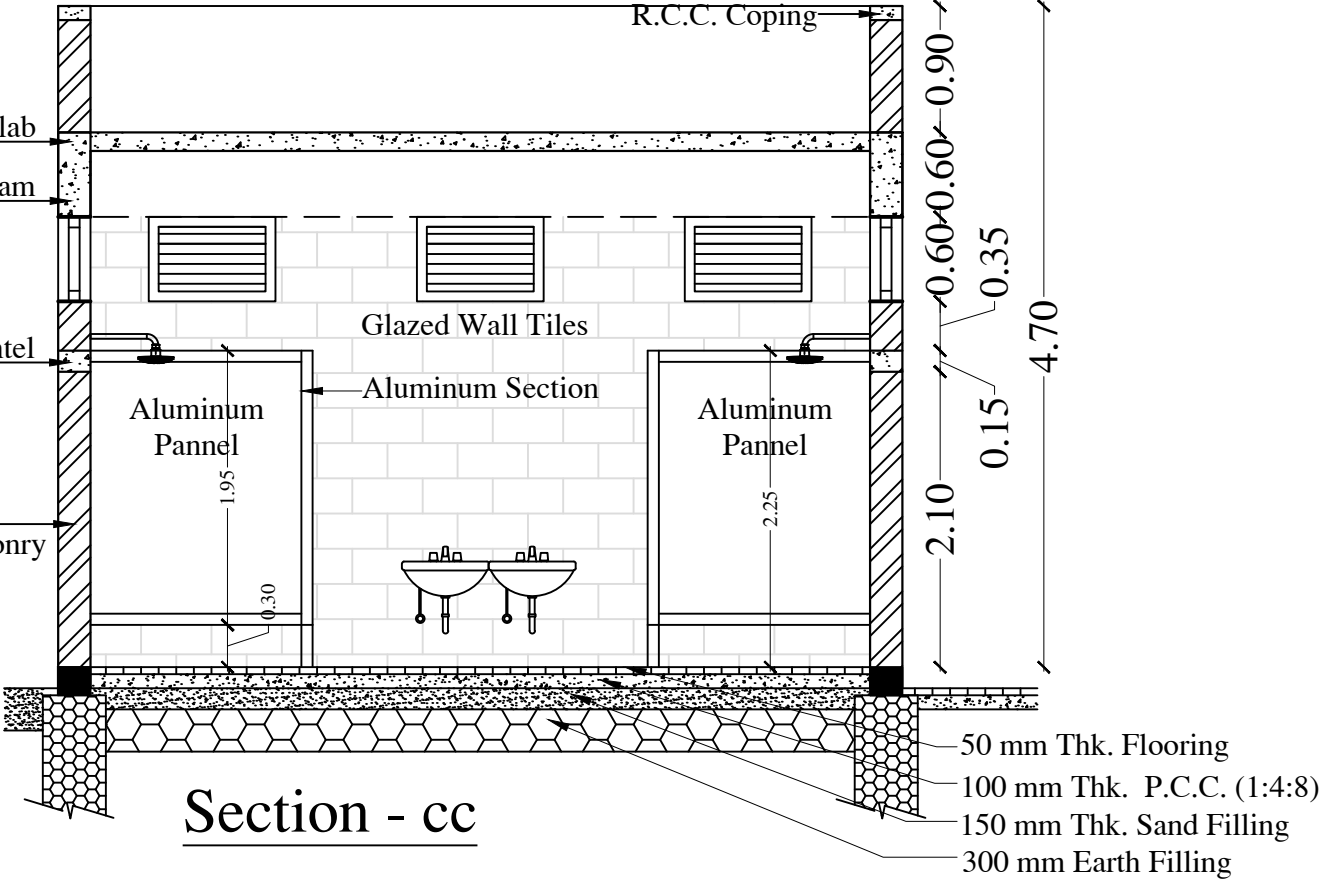

Section - cc

SHEDULE OF DOORS & WINDOWS			
Sr.	Type	Size	Lintel Lvl
1	D - Door	1.20 x 2.10	2.10
2	D1 - Door	0.75 x 2.10	2.10
3	V - Ventilator	0.90 x 0.60	-

Plan and Cross-Section Women Changing Room - Working Drawings

Construction of Swimming pool with ancillaries at DPA Gopalpuri Township, Gandhidham

Deendayal Port Authority - Gopalpuri, Gandhidham Kutch