

- NOTES:-
- 1 ALL DIMENSIONS ARE IN METRES UNLESS NOTED OTHERWISE.
 - 2 ALL LEVELS ARE IN METRES AND WITH RESPECT TO CHART DATUM.
 - 3 ALL COORDINATES ARE IN METRES RELATING TO UTM PROJECTION SPHEROID WGS 84

KEY NOTES	
S.NO	DESCRIPTION
1	CENTRAL PLATFORM
2	APPROACH TRESTLE
3	MOORING DOLPHIN
4	WALKWAY
5	CREW CABIN
6	PUMP ROOM AND CONTROL ROOM
7	ELECTRIC ROOM
8	REST SHELTER
9	UNDERGROUND WATER TANK
10	SEPTIC TANK AND SOAK PIT
11	TOILET BLOCK
12	WATCH TOWER
13	FENCING
14	ENTRY GATE
15	APPROACH ROAD
16	OFFICE BUILDING
17	PORTA CABINS

OWNER:
DEENDAYAL PORT AUTHORITY

PROJECT:
**CONSTRUCTION
OF OIL JETTY NO. 11 AT KANDLA**


PART/DISCIPLINE: DIMENSIONS ARE IN:

PURPOSE:

DRAWING TITLE:
**OIL JETTY OJ-11
OVERALL LAYOUT**

DRAWING NUMBER: REV.

SHEET 01 OF 01

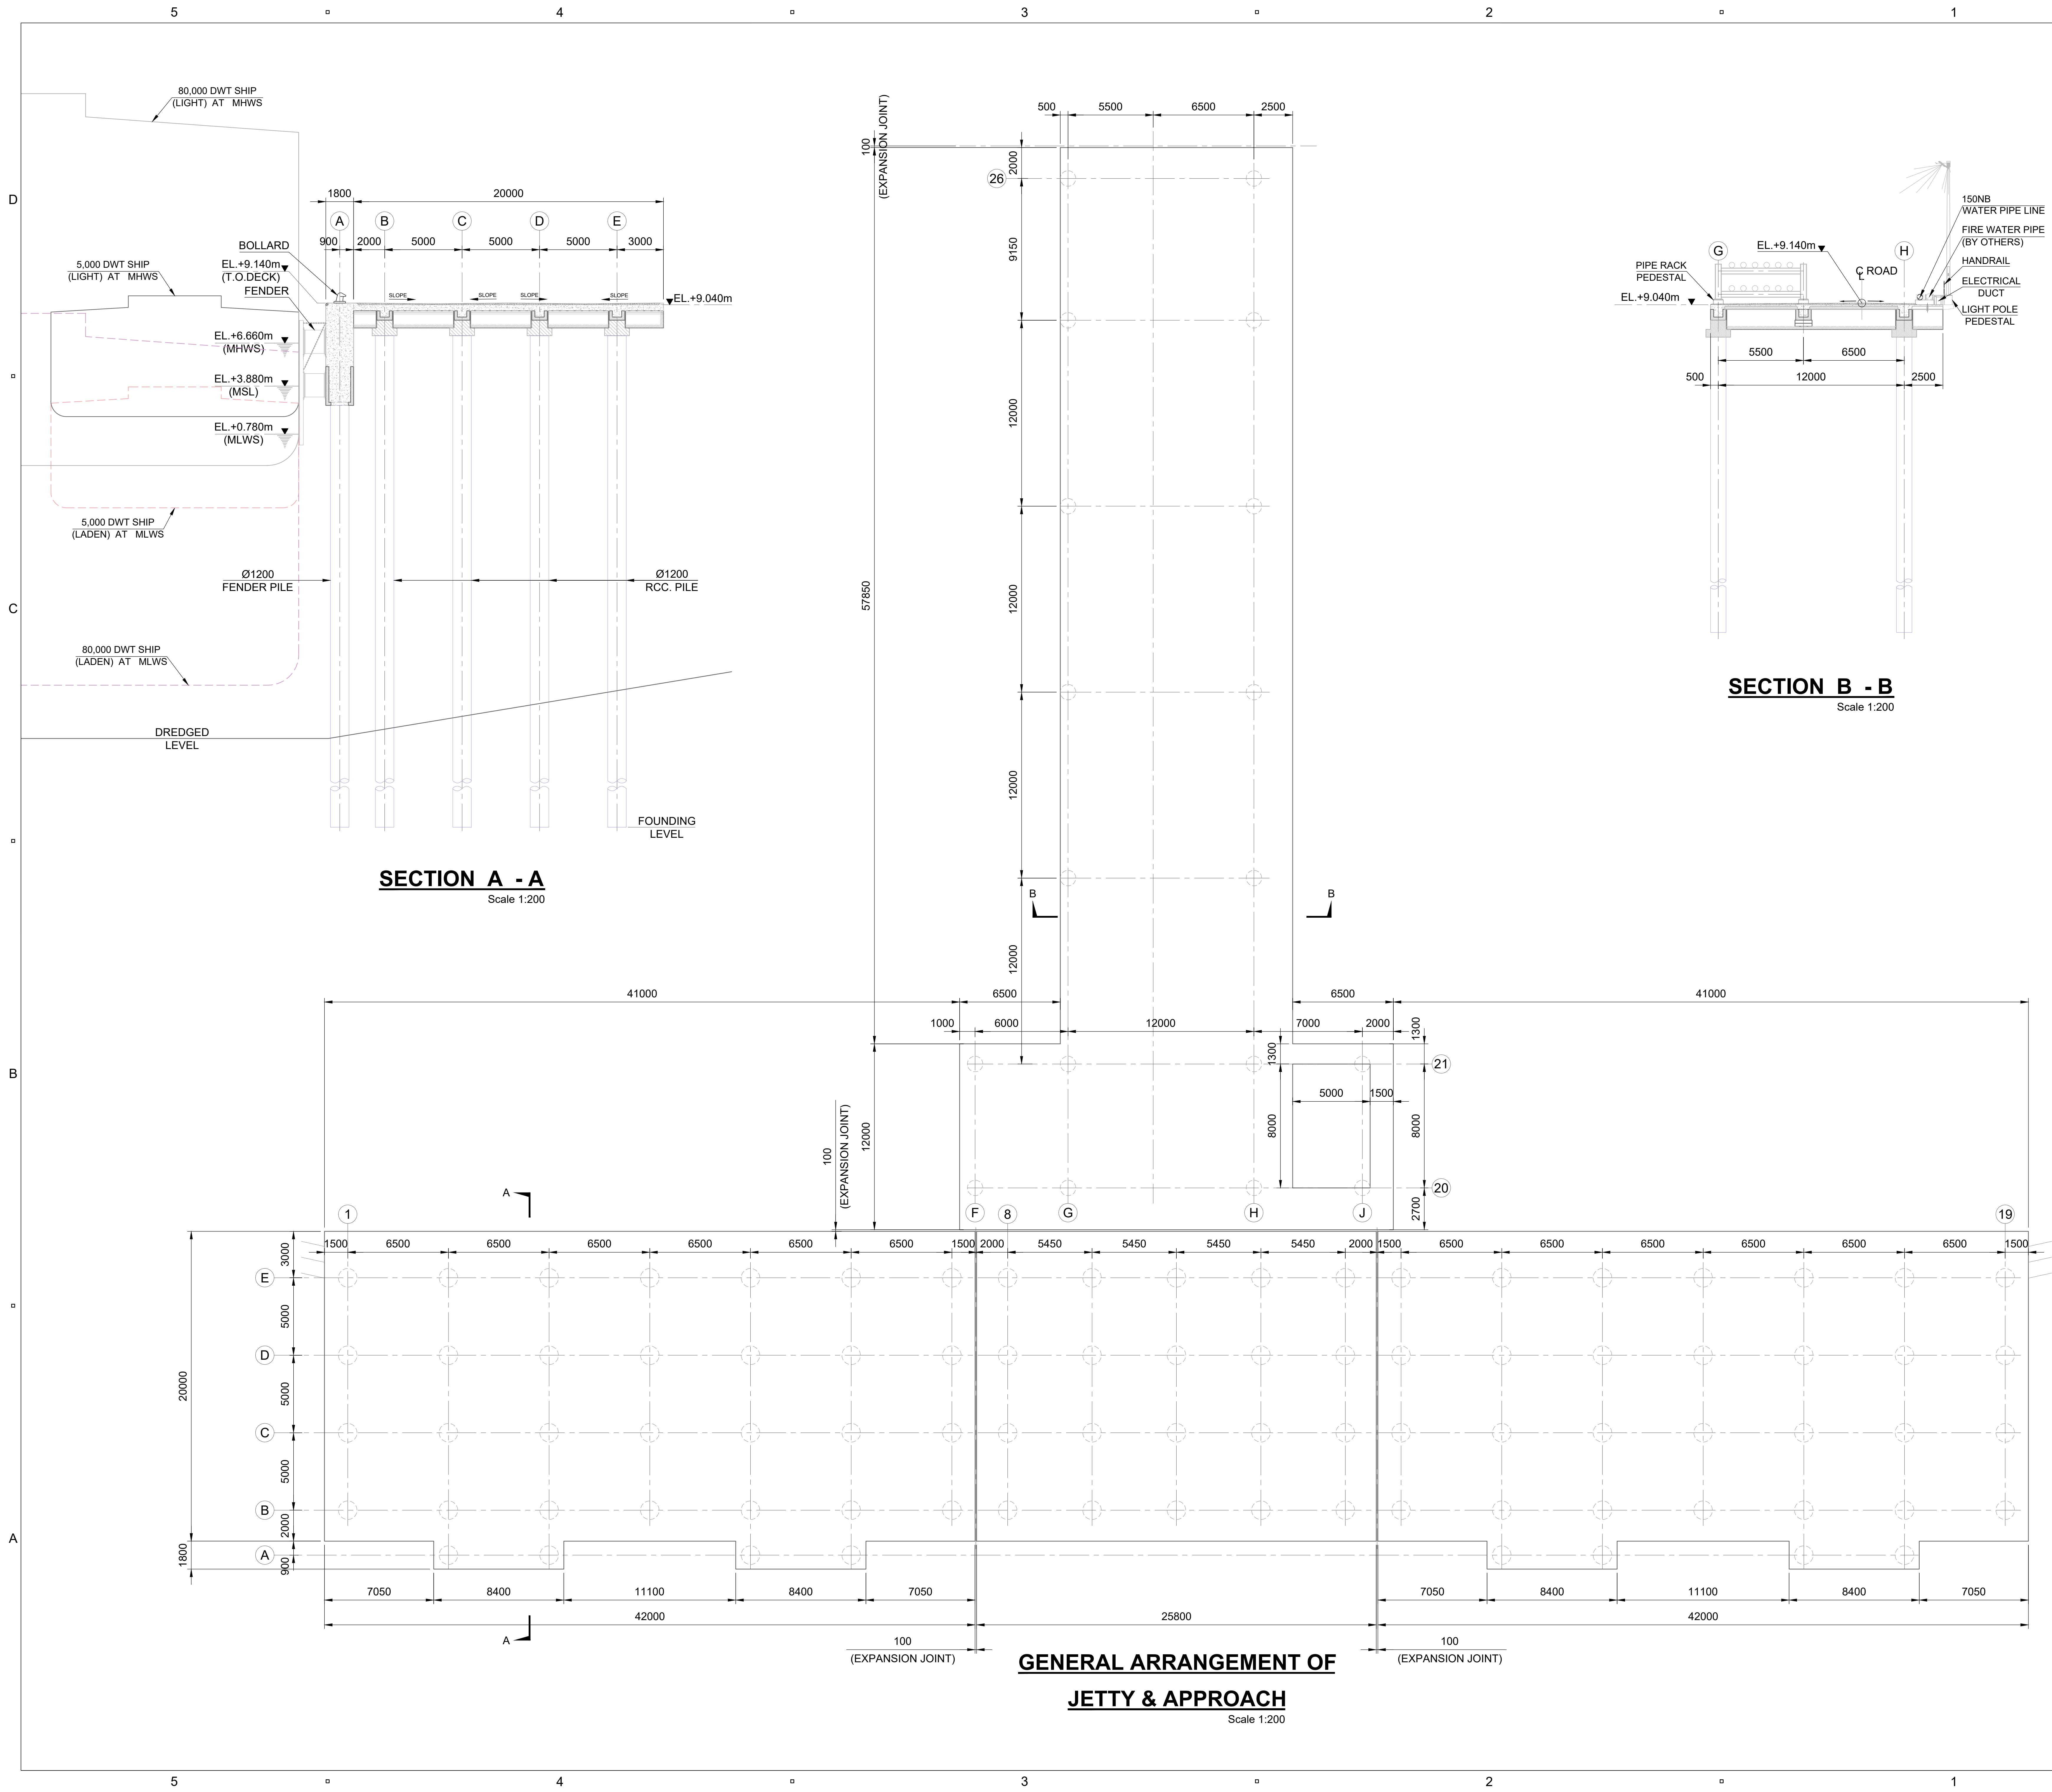

NOTES:-

ALL DIMENSIONS ARE IN METRES
UNLESS NOTED OTHERWISE.

ALL LEVELS ARE IN METRES AND
WITH RESPECT TO CHART DATUM.

ALL COORDINATES ARE IN METRES
RELATING TO UTM PROJECTION
SPHEROID WGS 84

OWNER: DEENDAYAL PORT AUTHORITY	
PROJECT: CONSTRUCTION OF OIL JETTY NO.11 AT KANDLA	
PART/DISCIPLINE:	DIMENSIONS ARE IN:
PURPOSE:	
DRAWING TITLE: OIL JETTY OJ-11 GENERAL ARRANGEMENT OF JETTY & APPROACH	
DRAWING NUMBER:	REV.