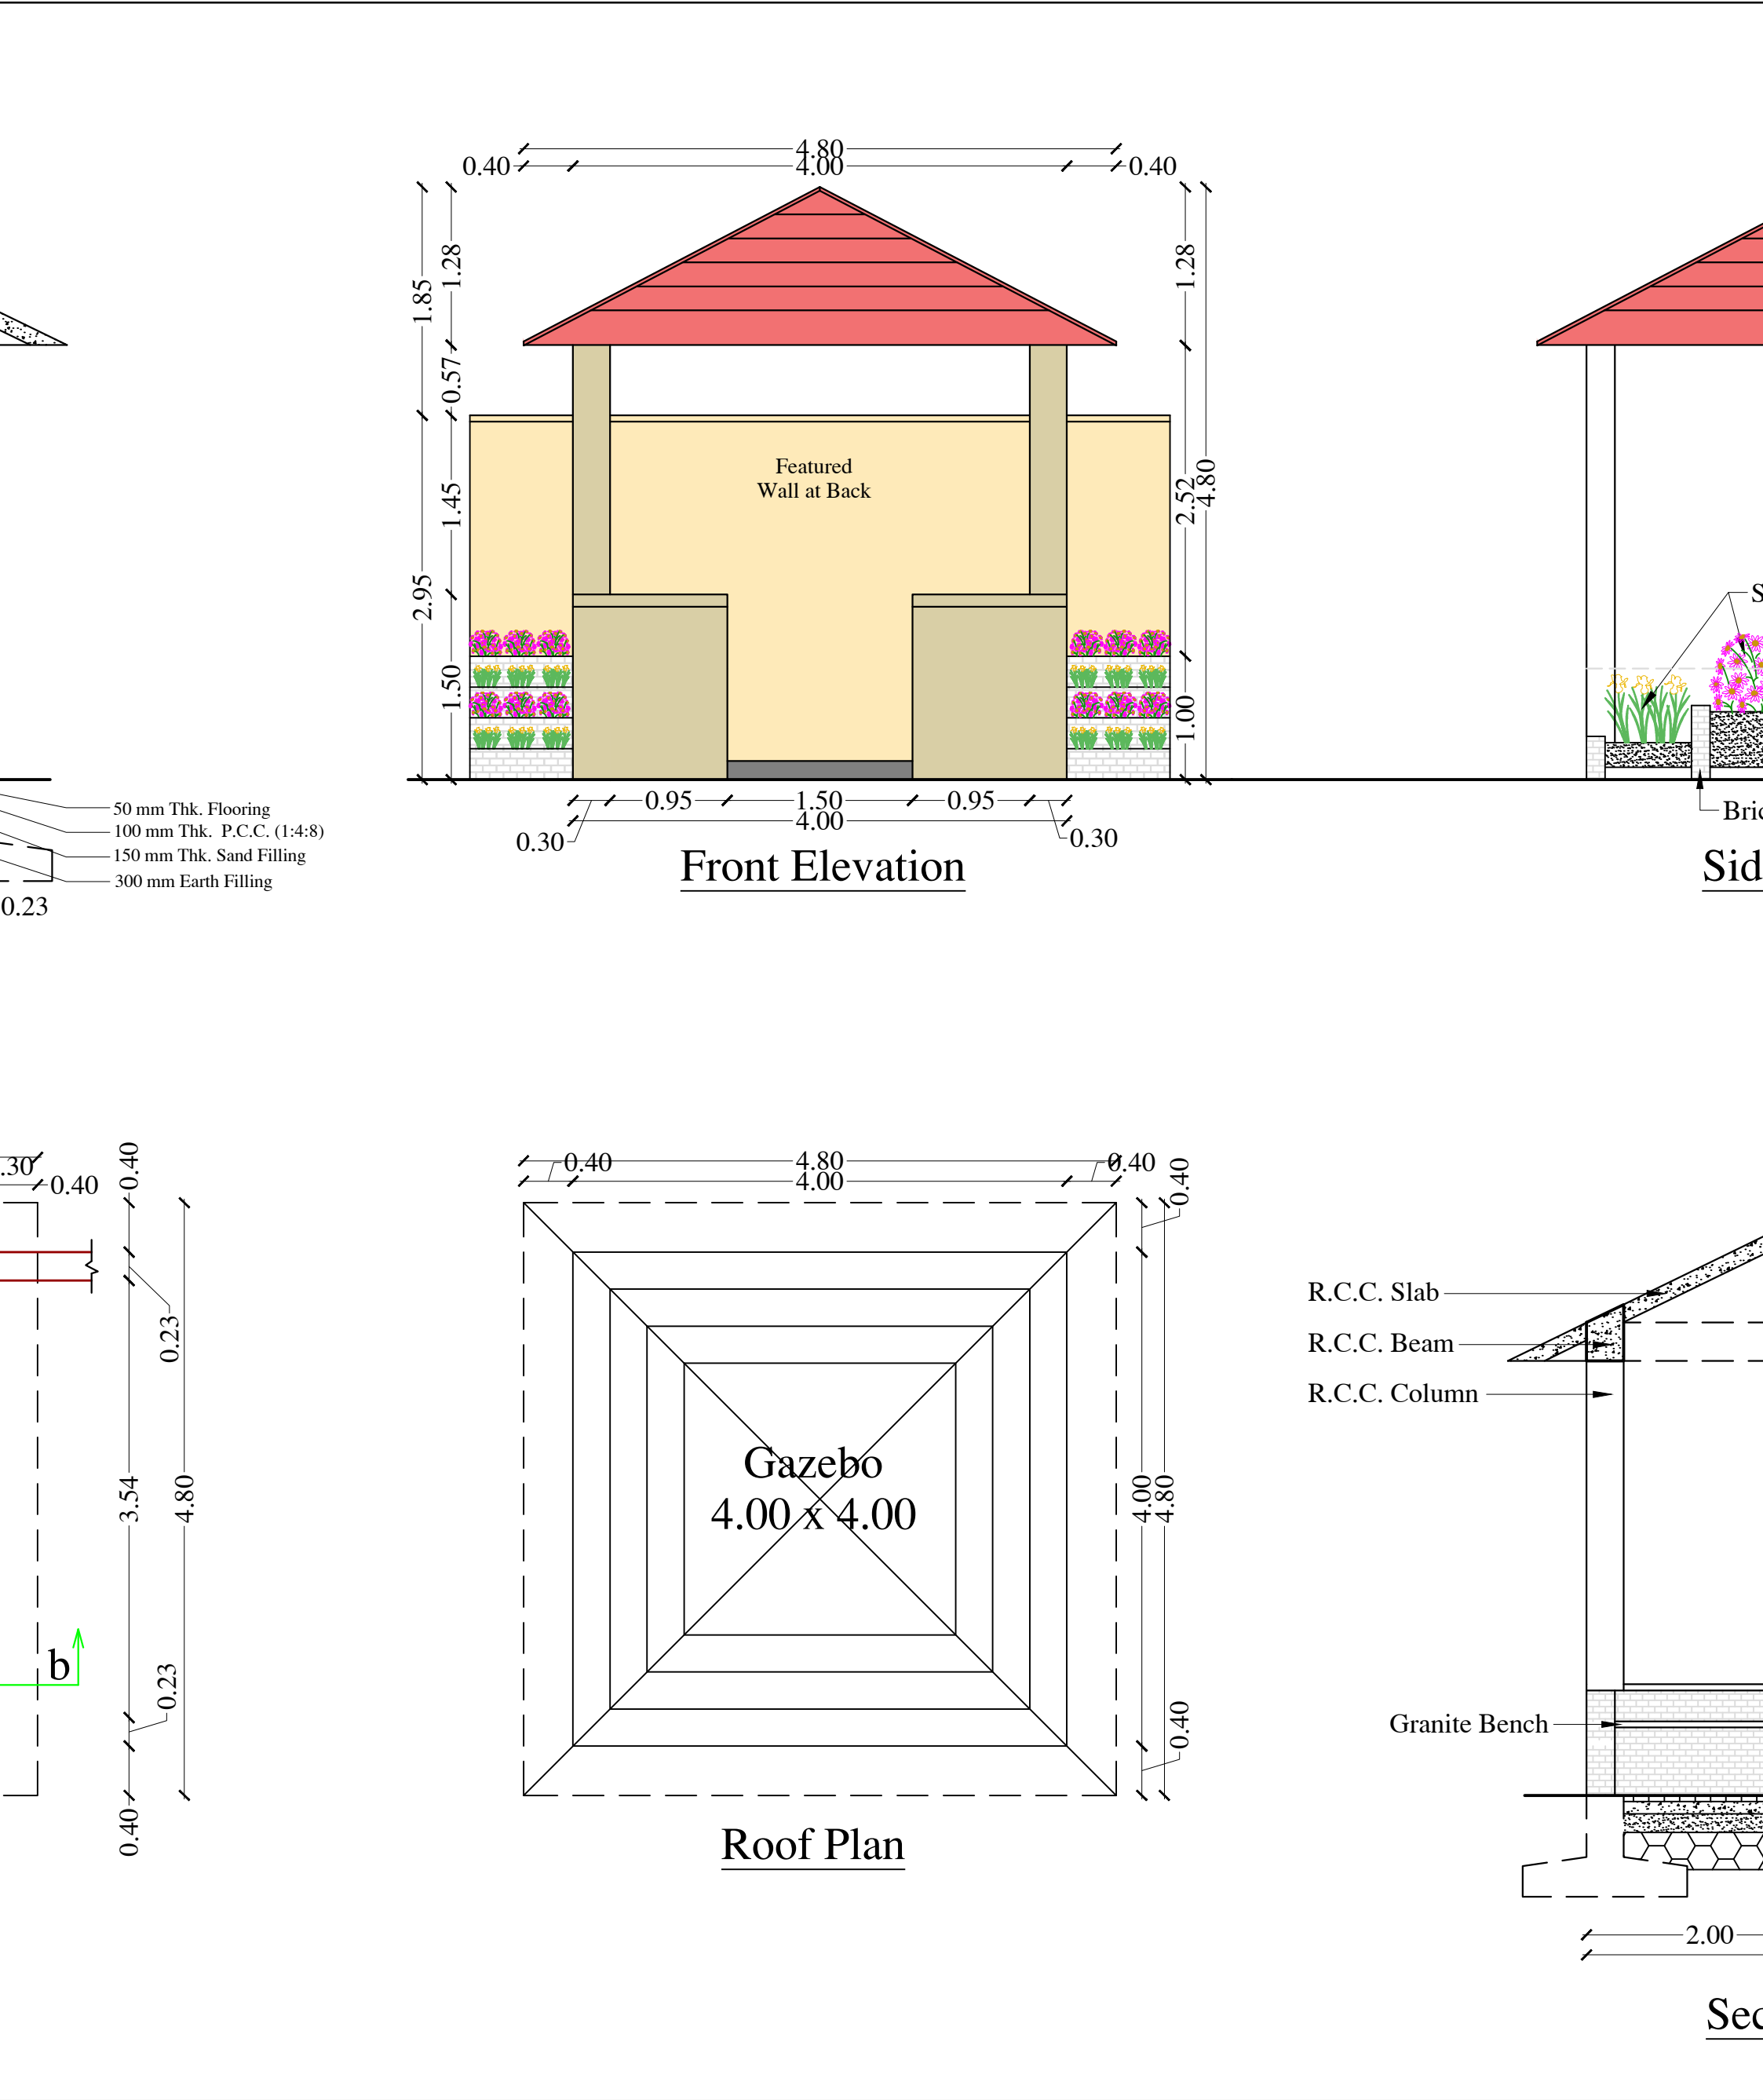
 <p>R.C.C. Slab R.C.C. Beam R.C.C. Column</p> <p>Granite Bench</p> <p>Detail :- 'A'</p> <p>50 mm Thk. Flooring 100 mm Thk. P.C.C. (1:4:8) 150 mm Thk. Sand Filling 300 mm Earth Filling</p> <p>Section - BB</p> <p>Sill level Plan</p> <p>Section - AA</p>	 <p>Front Elevation</p> <p>Roof Plan</p> <p>Side Elevation</p>	<p>Construction of Swimming pool with ancillaries at DPA Gopalpuri Township, Gandhidham</p> <p>Deendayal Port Authority - Gopalpuri, Gandhidham Kutch Plan and</p>
---	--	--